



1939 GARAGE

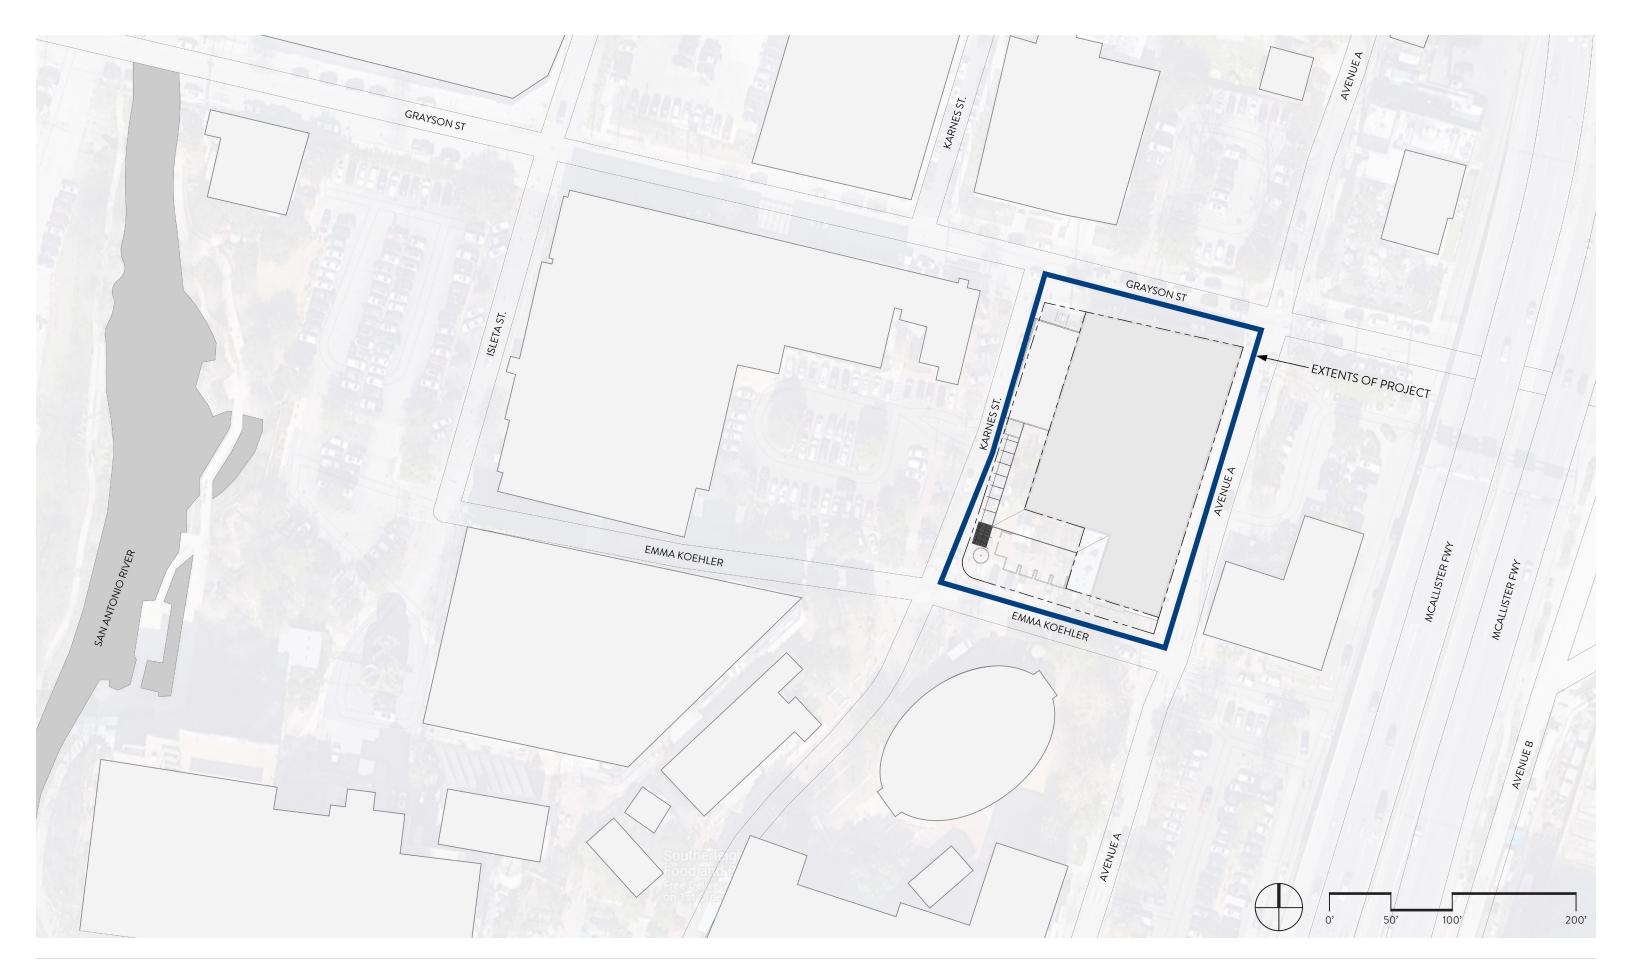

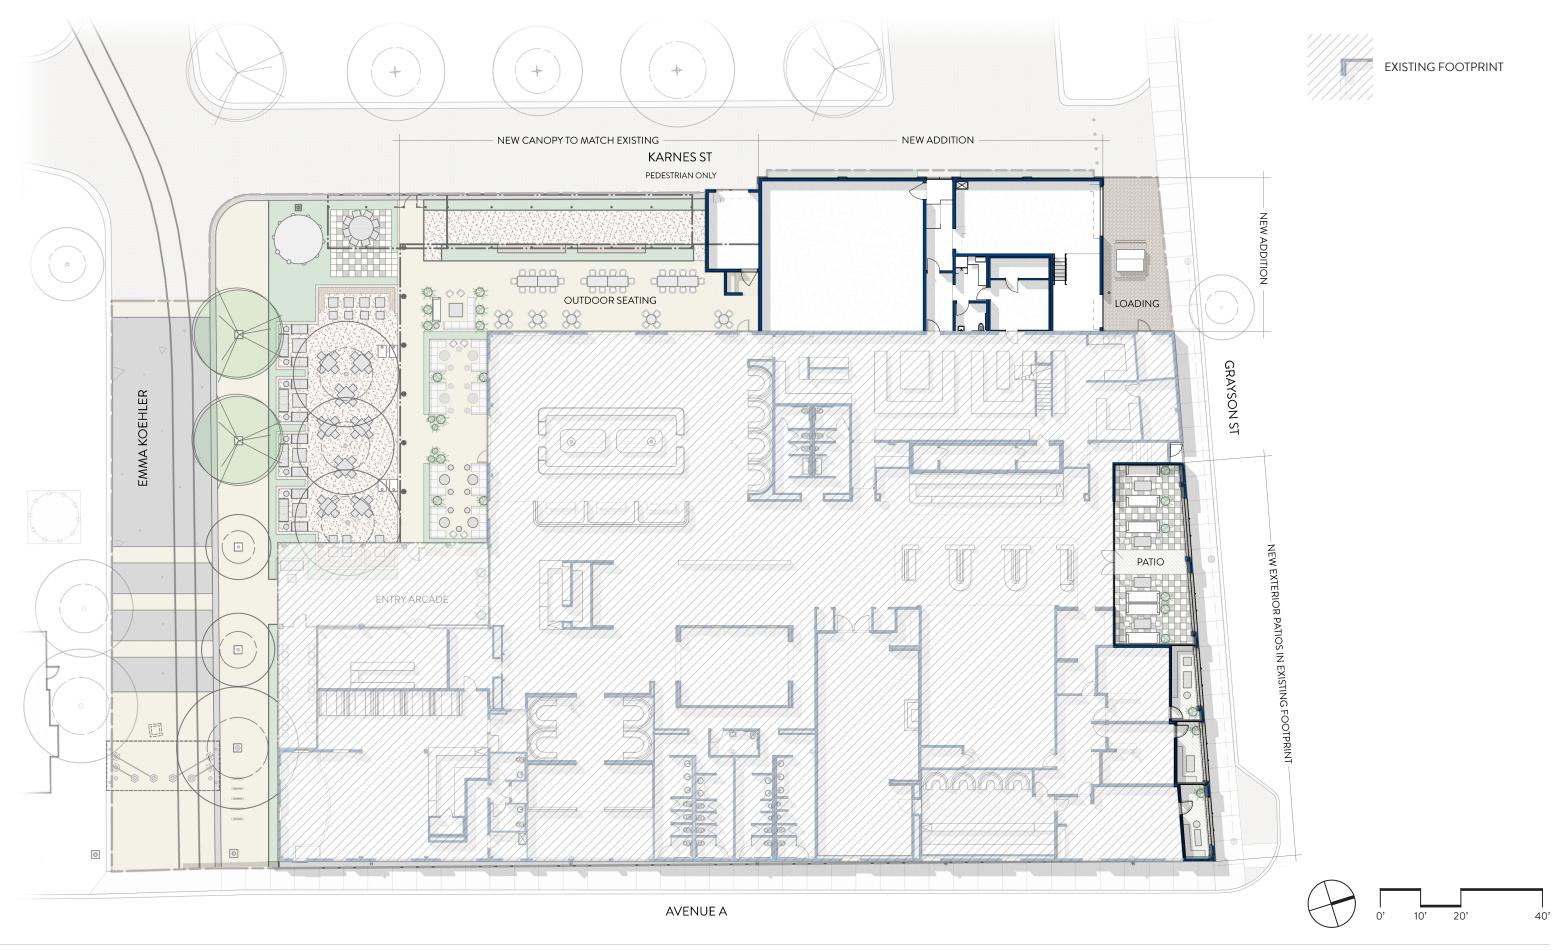


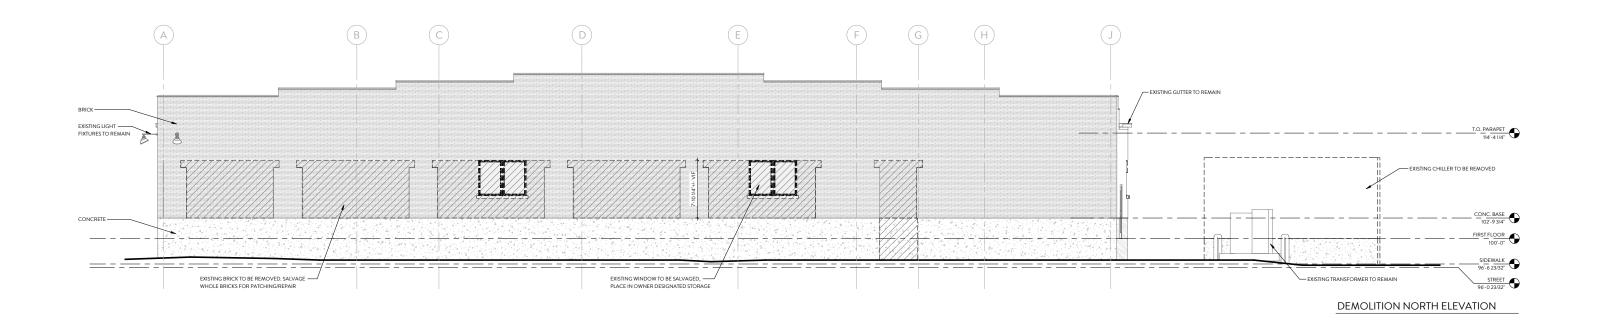


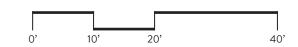






ELEVATIONS - NORTH

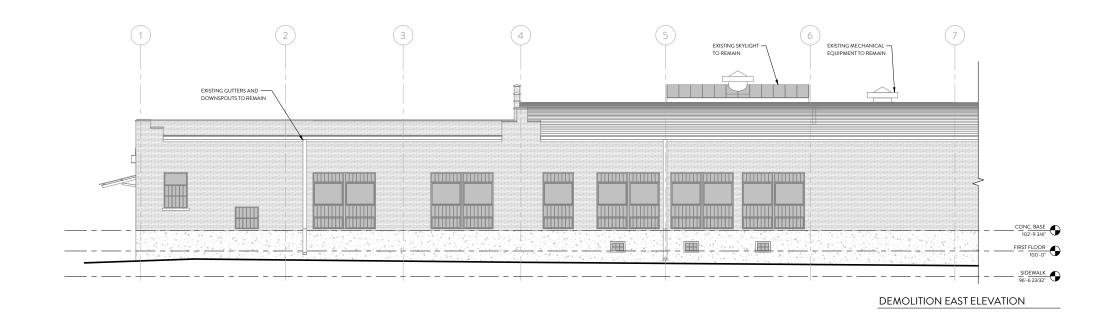


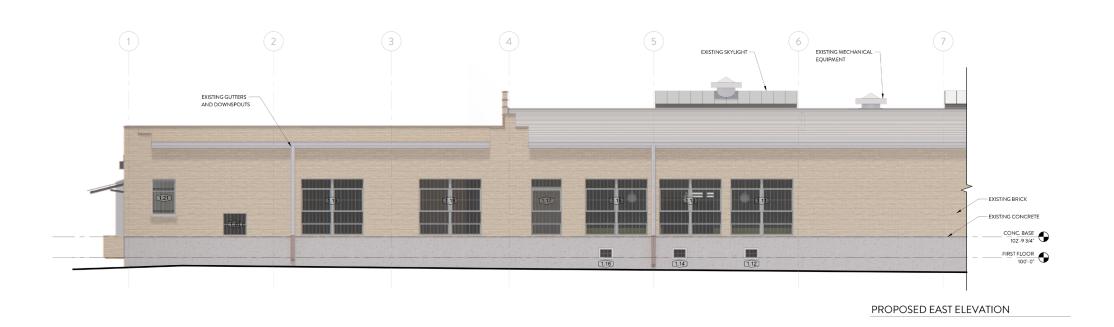


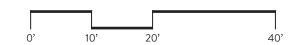


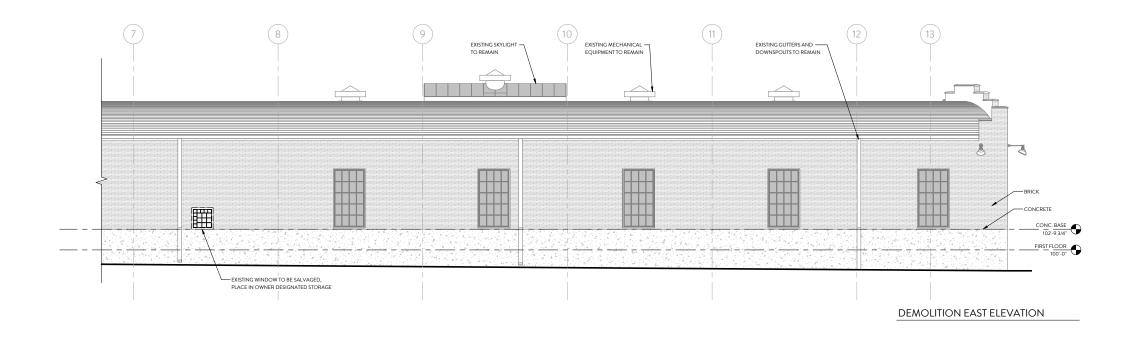


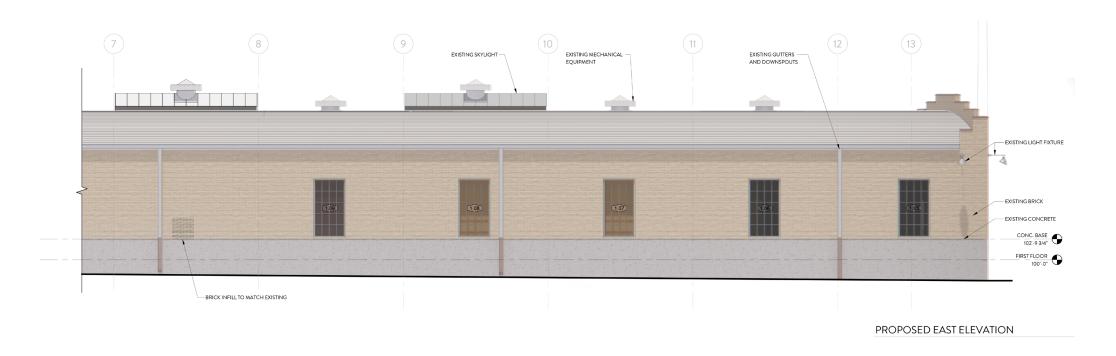


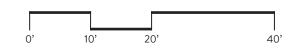

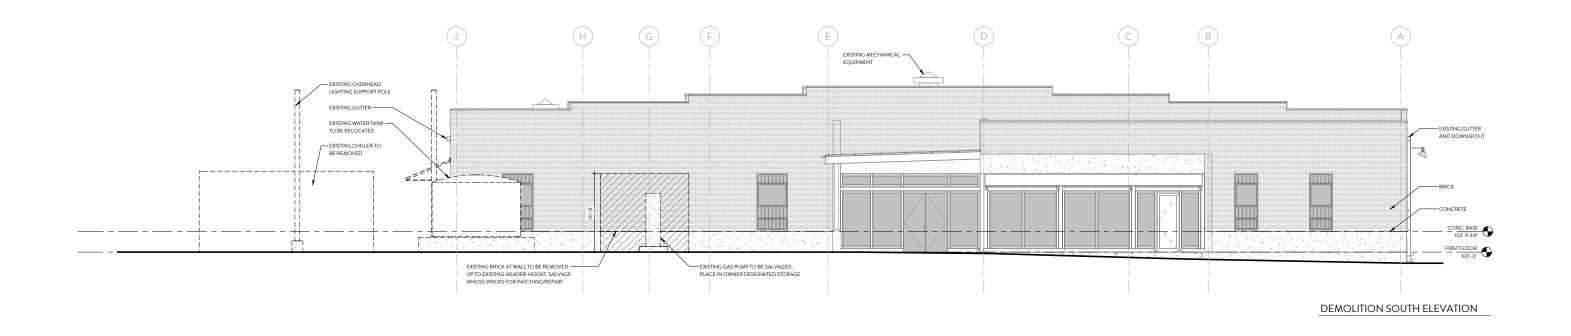


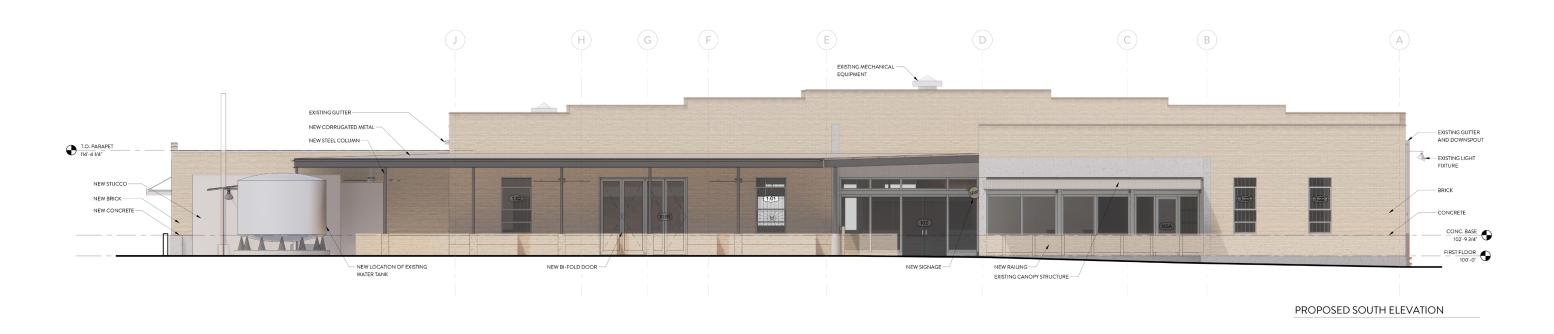

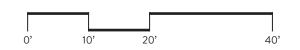


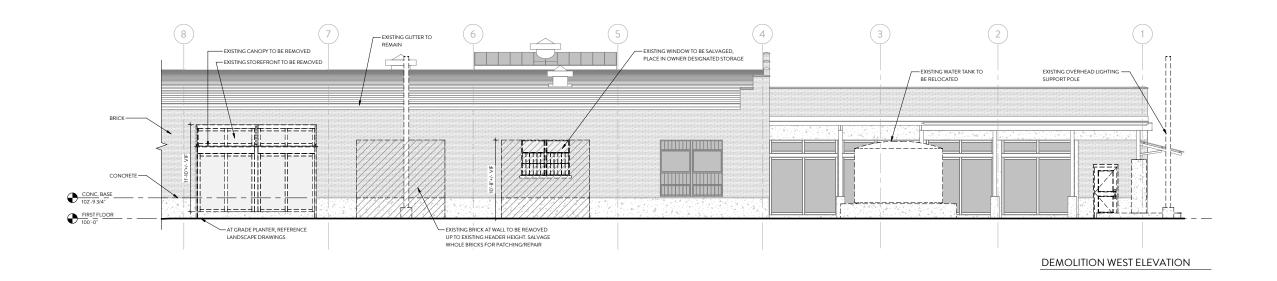




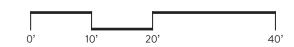

ELEVATIONS - WEST

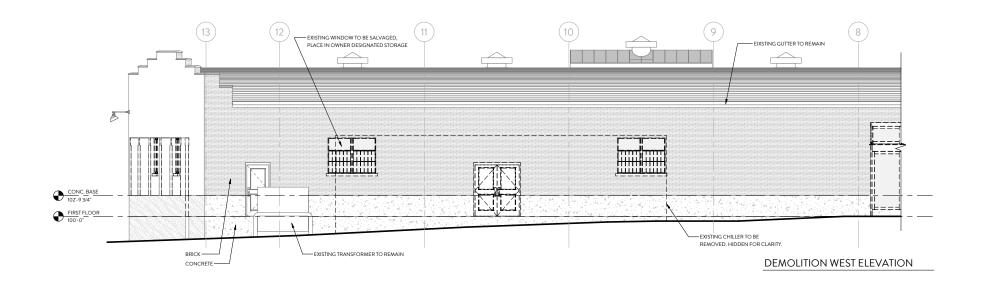

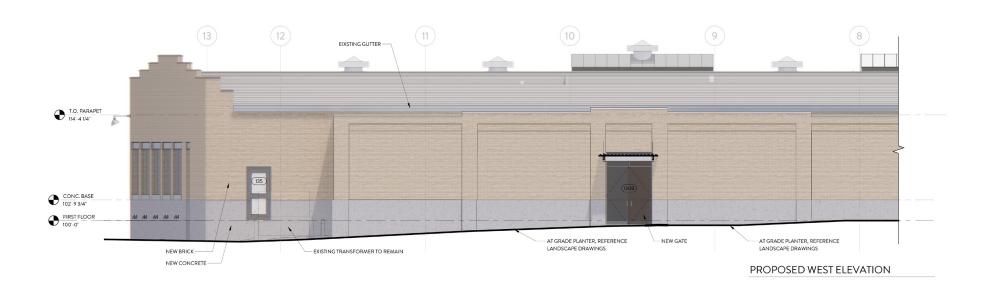





EXTERIOR RENDERING