


Annotated Overall Site Plan



AIRPORT LAYOUT PLAN UPDATE

AIRPORT PROPERTY MAP

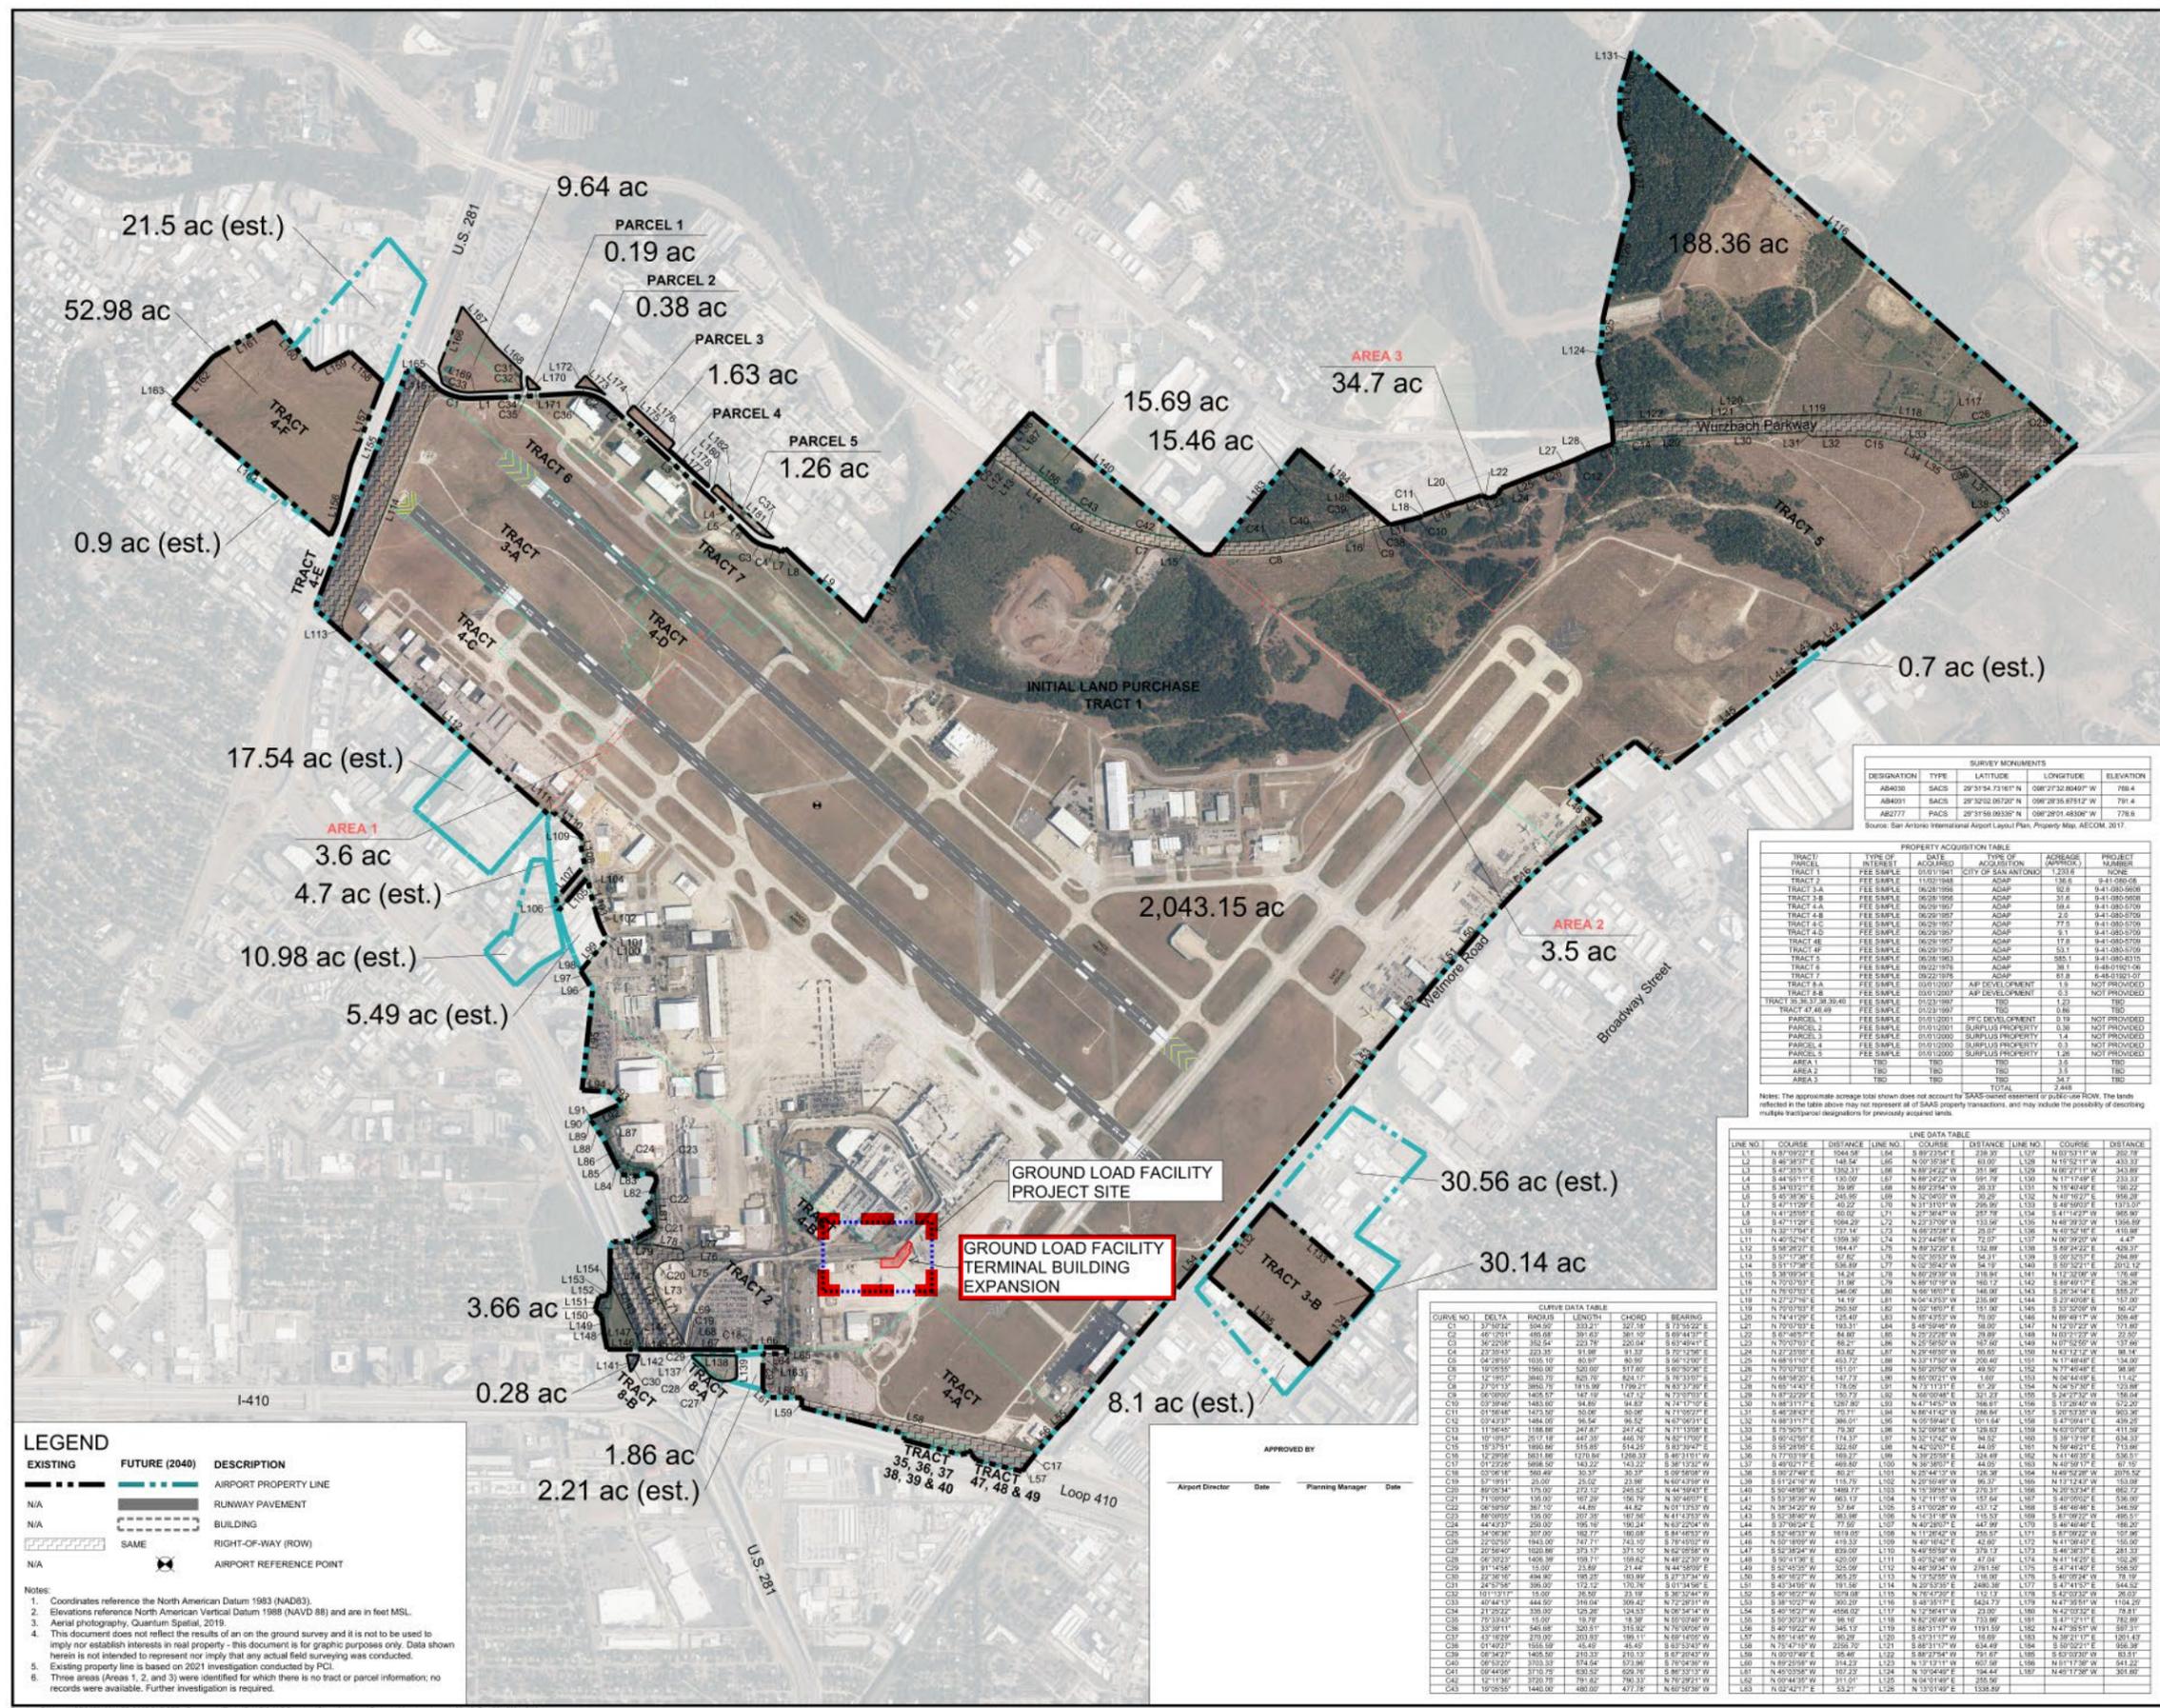

DESIGNATION	TYPE	LATITUDE	LONGITUDE	ELEVATION
AB4030	SACS	29°31'54.73161" N	096°27'32.80491" W	769.4
AB4001	SACS	29°32'02.09220" N	096°28'35.87912" W	791.4
AB2777	7 SACS	29°31'55.06320" N	096°28'01.45500" W	776.8

Source: San Antonio International Airport Layout Plan, Property Maps, AECOM, 2017.


TRACT/PARCEL	TYPE OF INTEREST	DATE ACQUIRED	TYPE OF ACQUISITION	ACREAGE (APPROX)	PROJECT NUMBER

LINE NO.	COURSE	DISTANCE	LINE NO.	COURSE	DISTANCE	LINE NO.	COURSE	DISTANCE

CURVE NO.	DELTA	RADIUS	CHORD	BEARING

SAT GLF

Site Plan of Ground Loading Facility

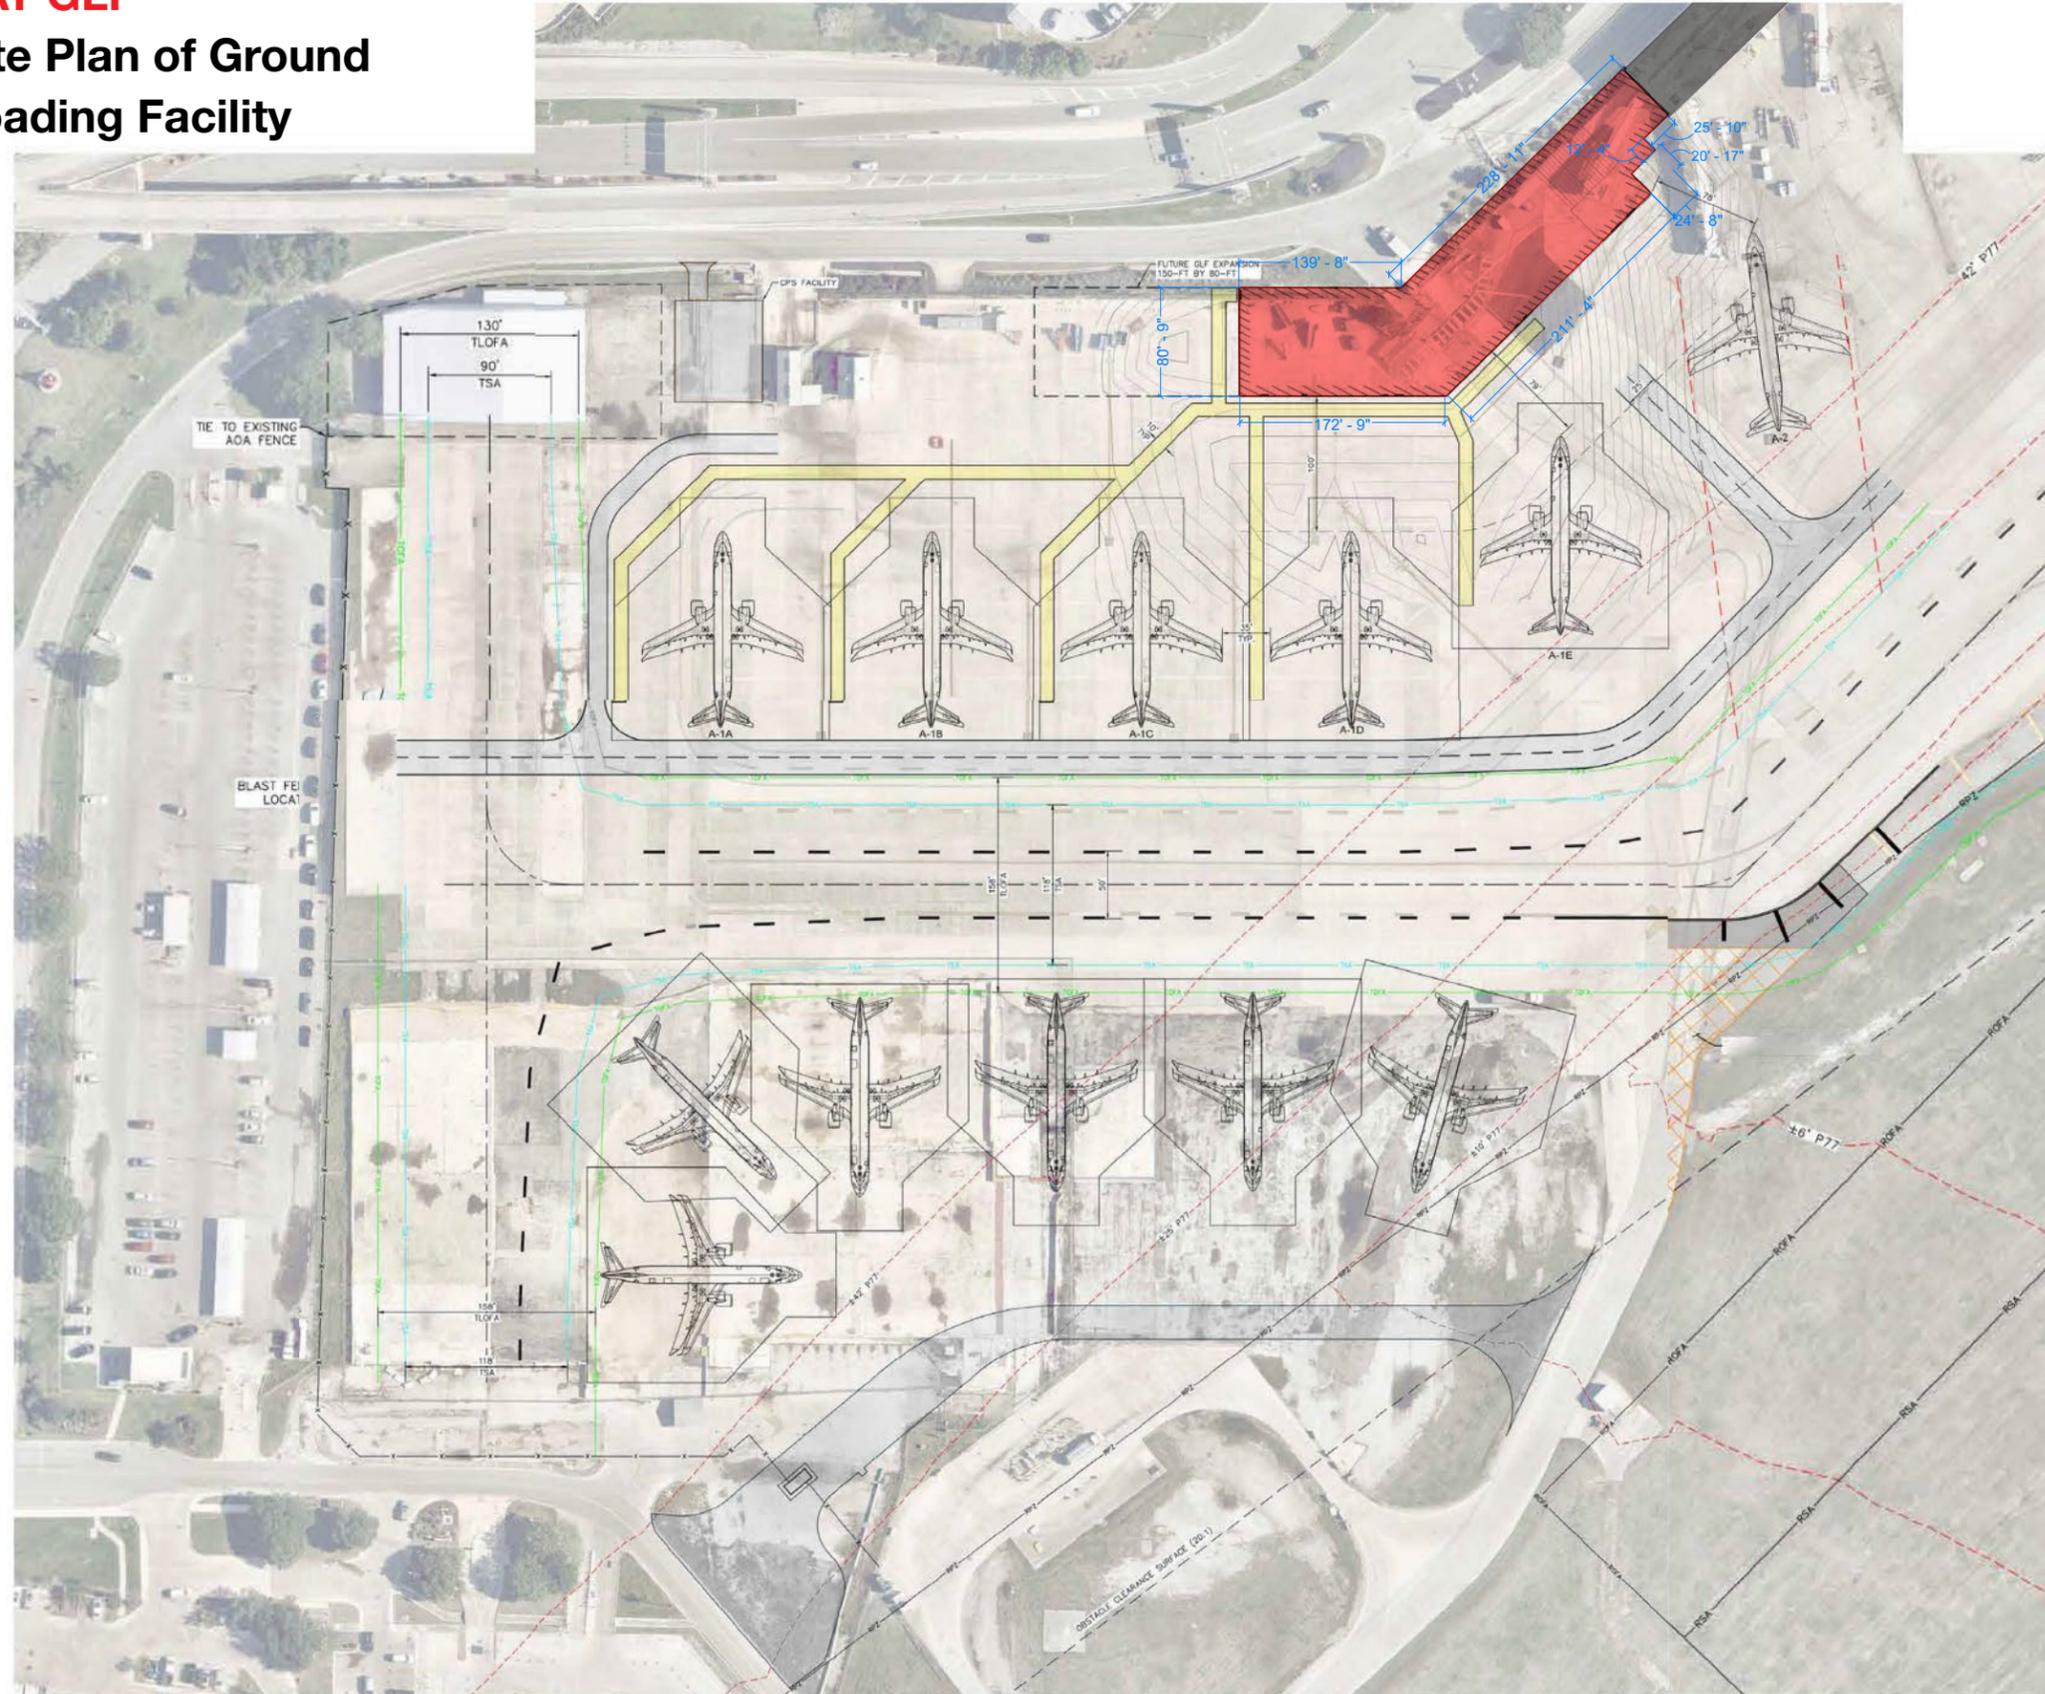

SAN ANTONIO INTERNATIONAL AIRPORT
GROUND LOADING FACILITY
OVERALL GEOMETRIC LAYOUT

