



Exterior Elevation Right

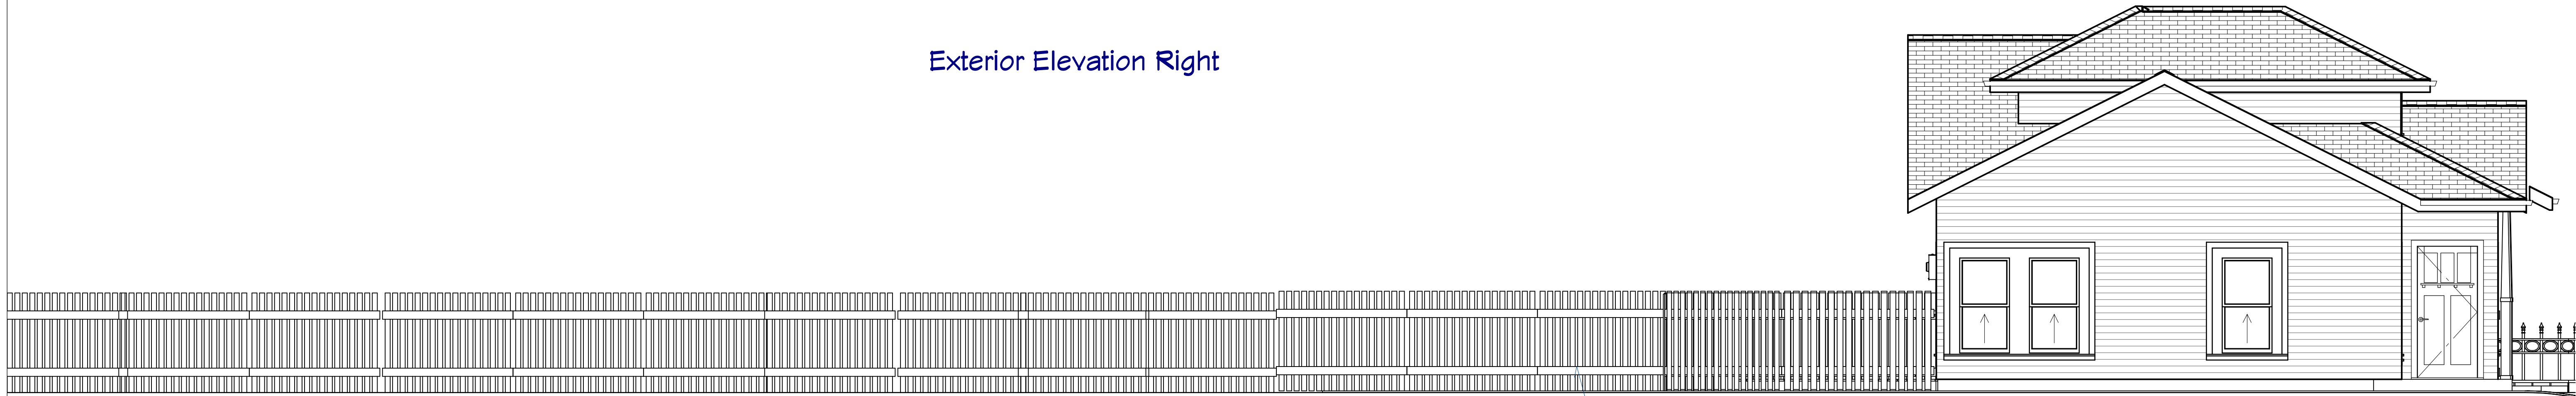

Exterior Elevation Left

6' PRIVACY FENCE IN REAR

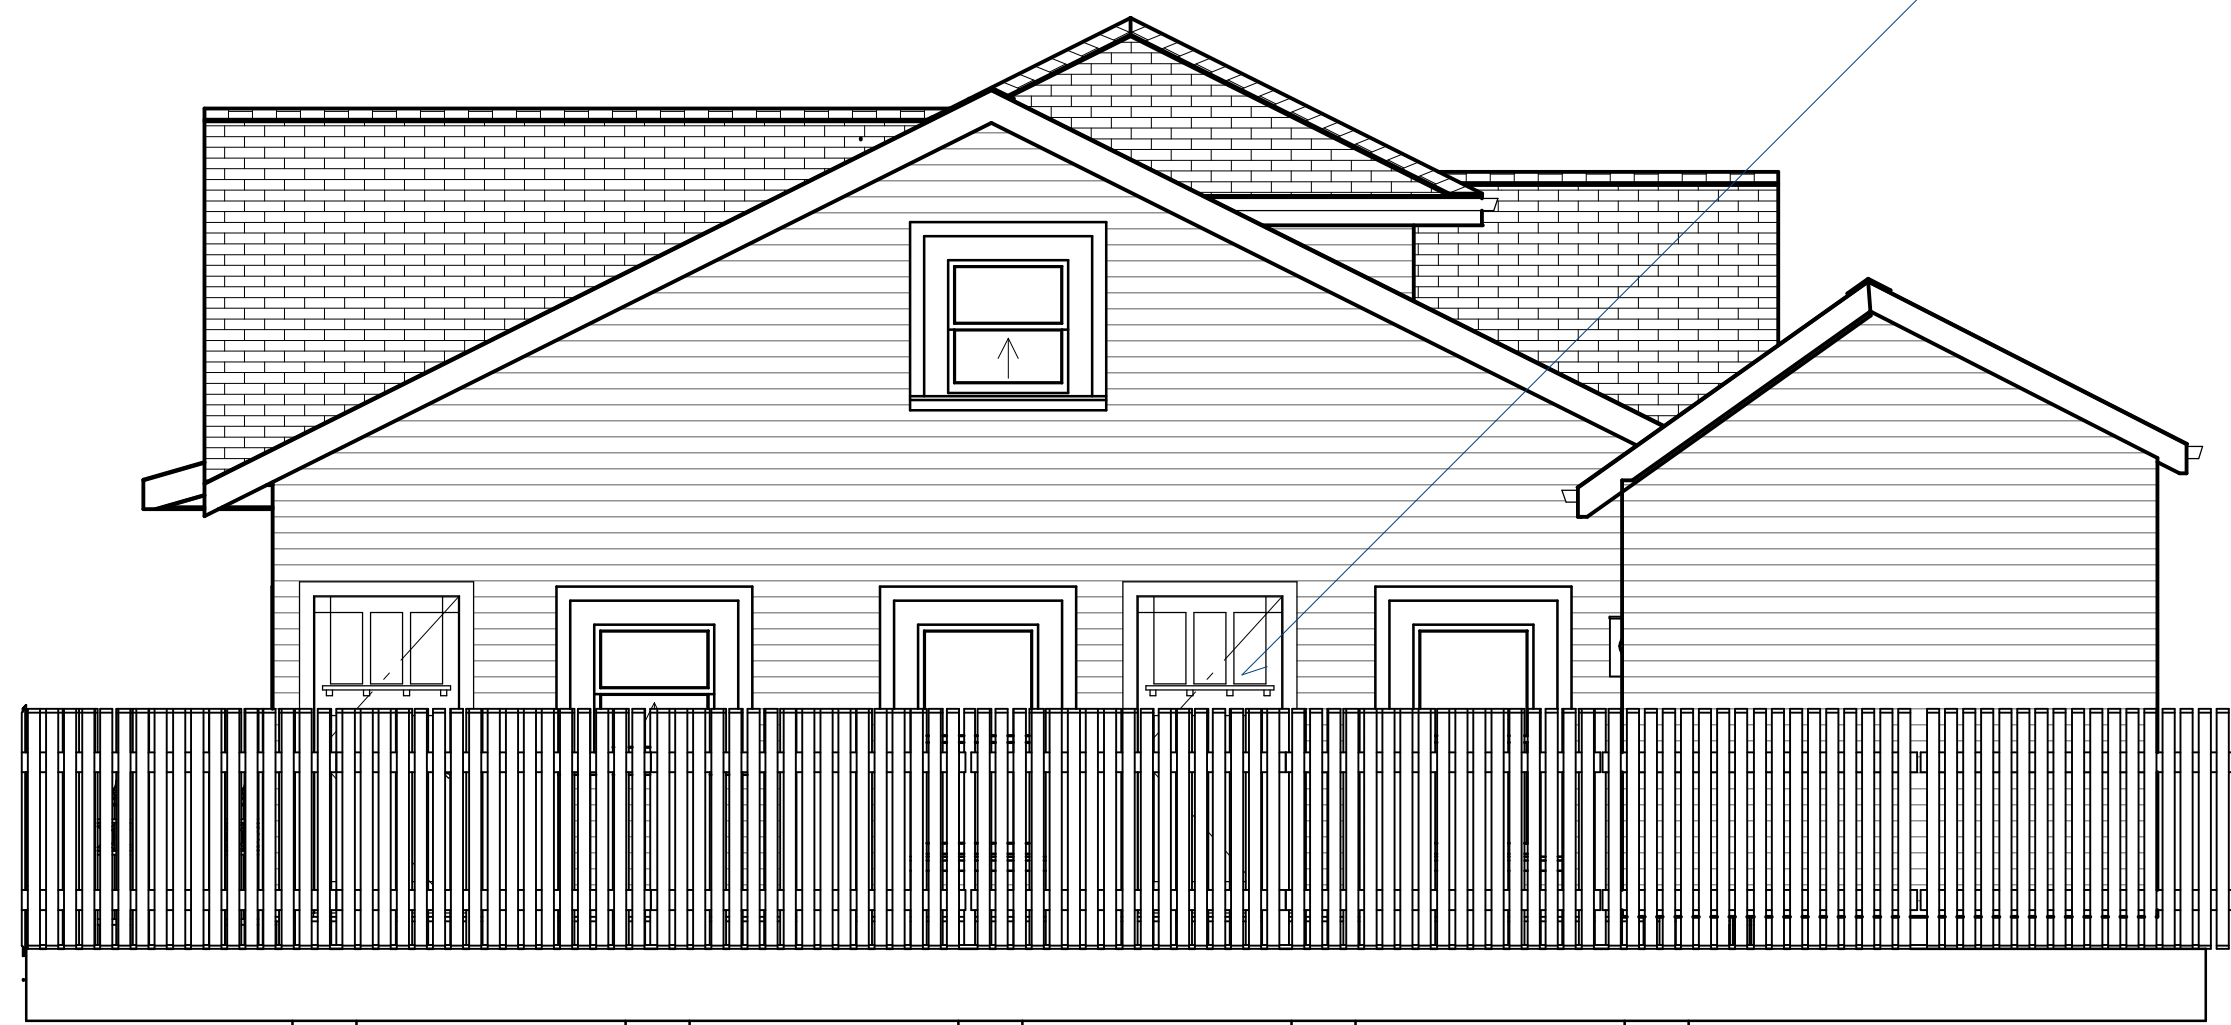

Exterior Elevation Back

BACK DOOR SWAP TO 36" COLOINAL STYLE DOOR

ADDED 4 6" POSTS



Exterior Elevation Front

COLOINAL STYLE 2" ONSET WITH 6" TRIM

FRONT WROGHT IRON GATE 3"

5 FT SETBACK ON SIDE OF HOME

4 SHURBS IN FRONT OF WINDOWS

GOFORTH RESIDENCE  
1614 E HOUSTON  
SAN ANTONIO, TEXAS  
78202

REVISION

| REVISION TABLE |      | REVISION BY | DESCRIPTION |
|----------------|------|-------------|-------------|
| NUMBER         | DATE |             |             |
|                |      |             |             |
|                |      |             |             |
DRAWINGS PROVIDED BY:

DATE:


5/3/23

SCALE:

SHEET:

P-1



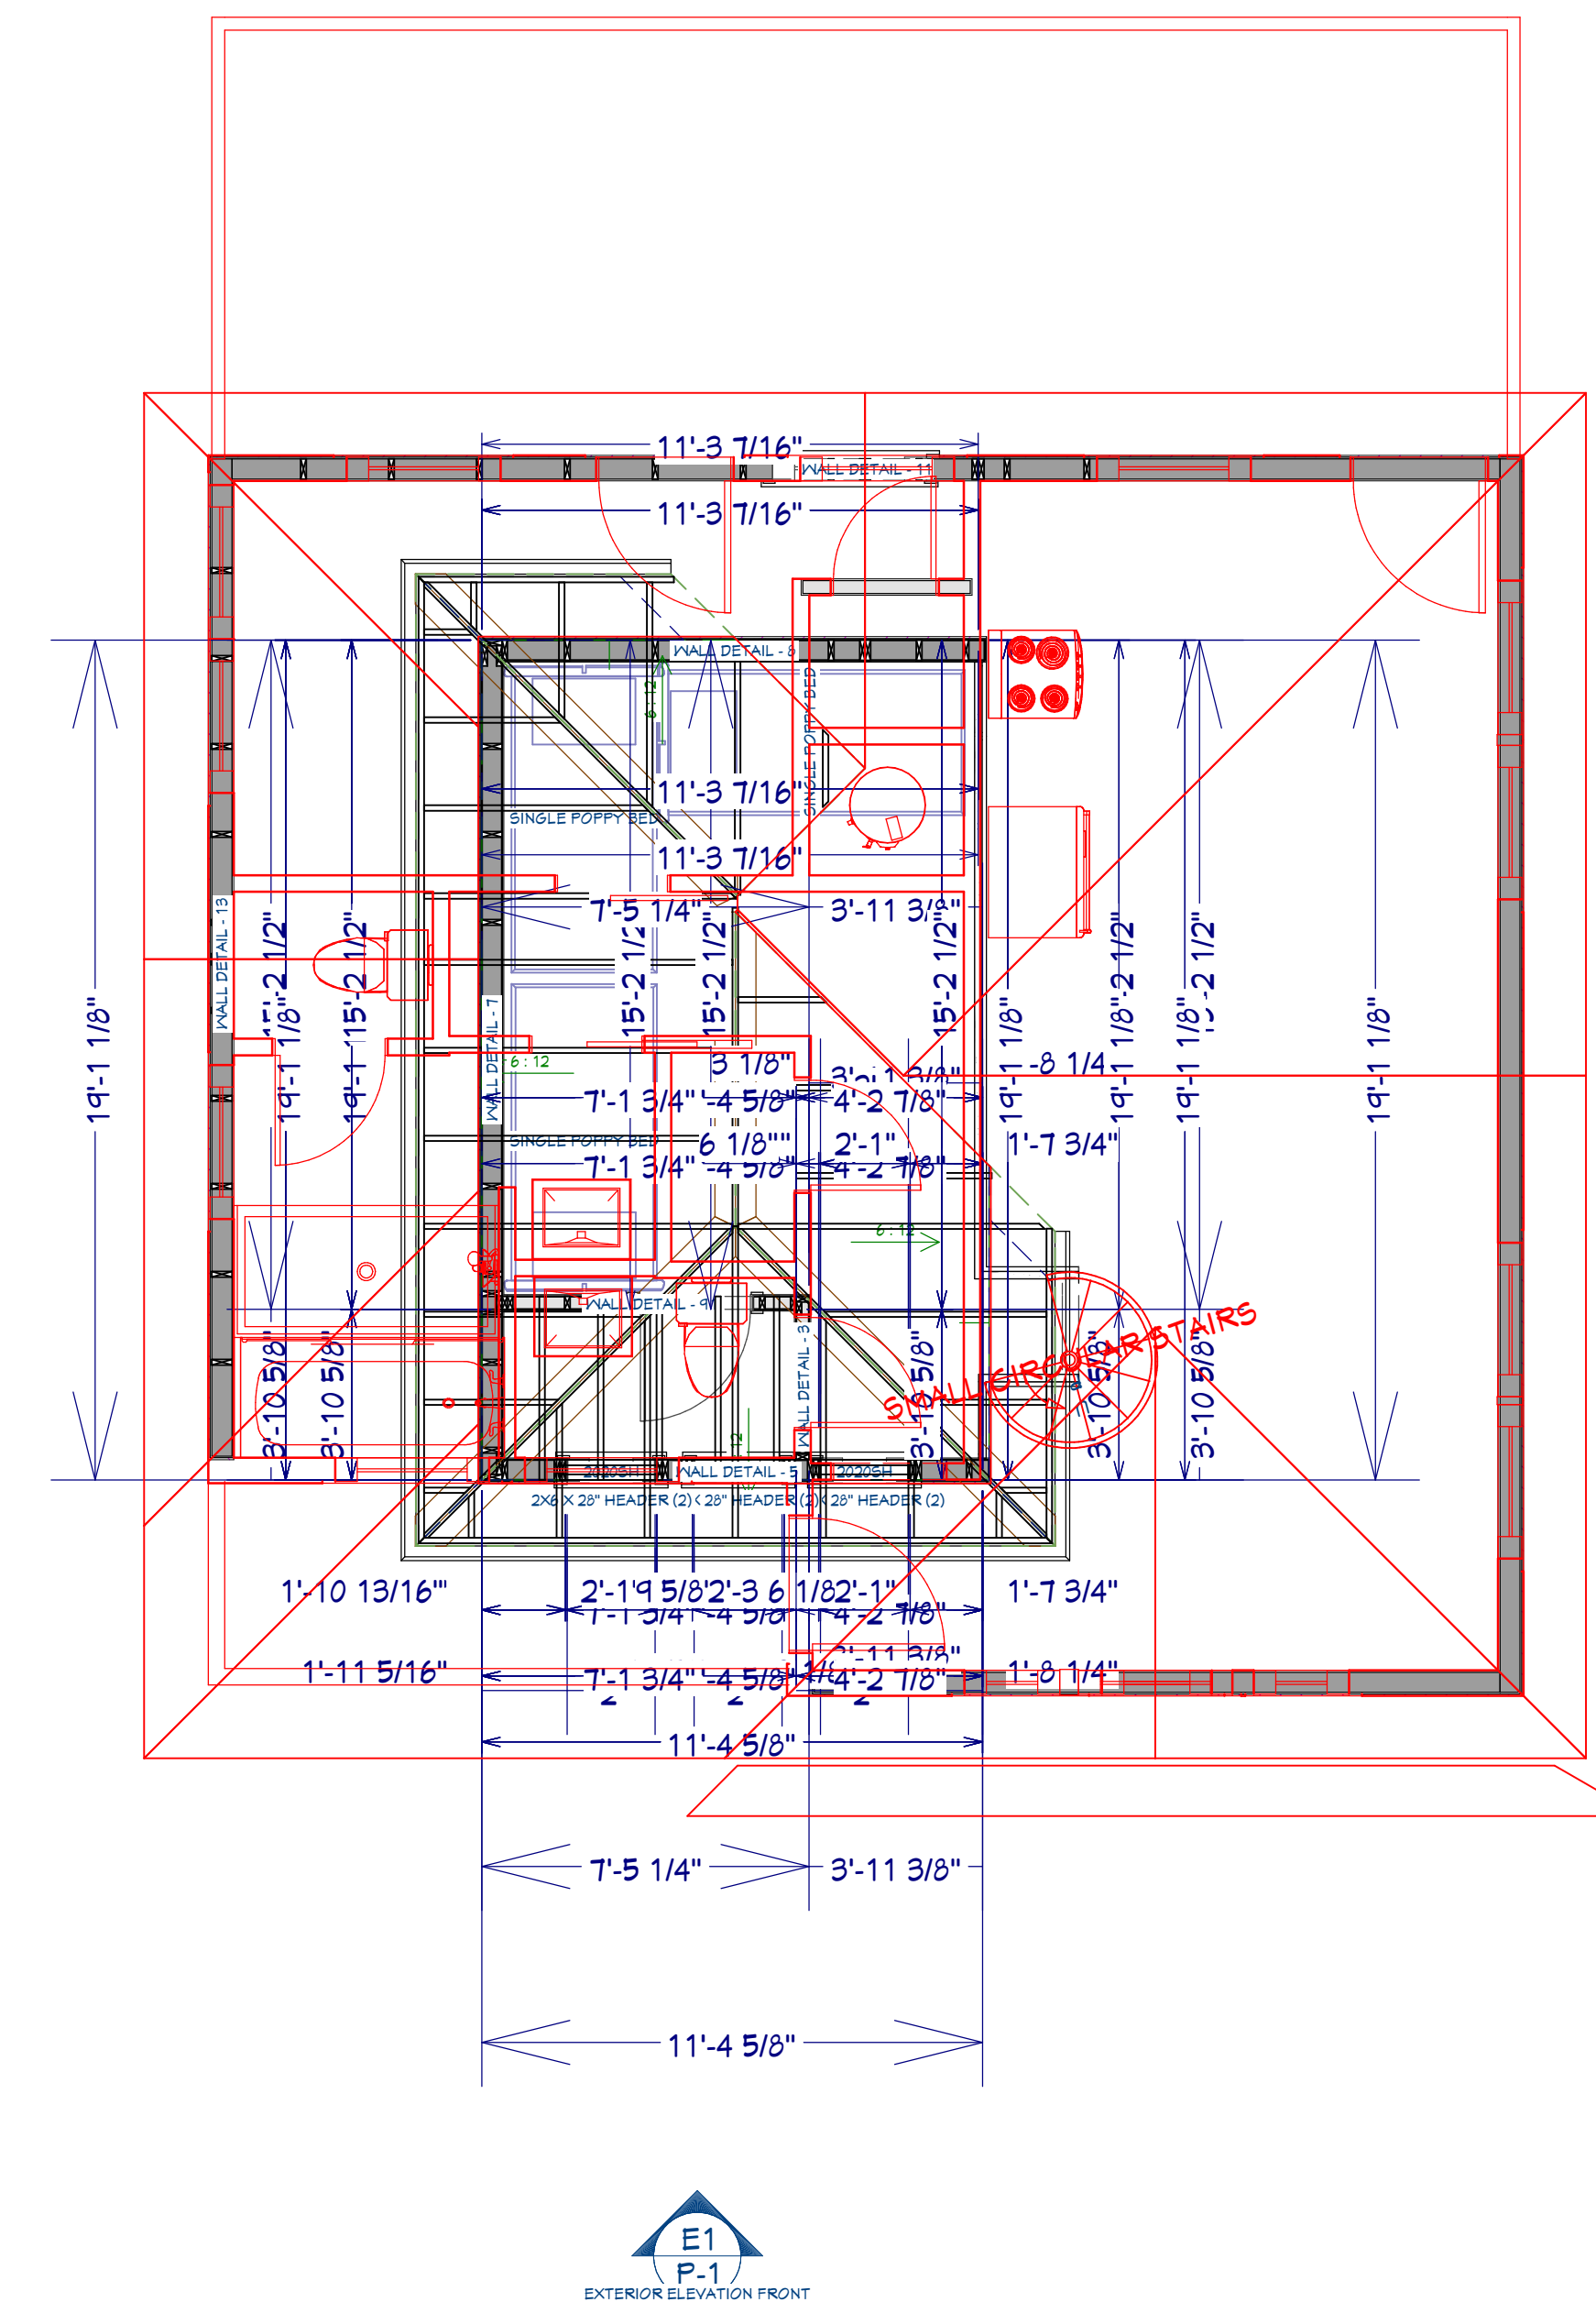

## 2nd Floor

[illegible]

## REVISION

GOFORTH RESIDENCE  
1614 E HOUSTON  
SAN ANTONIO, TEXAS  
78202

DRAWINGS PROVIDED BY:

DATE:

5/3/23

SCALE:

SHEET: