


[Signature]
11.20.23

REMOVE ALL ROOF

REMOVE ALL ROOF

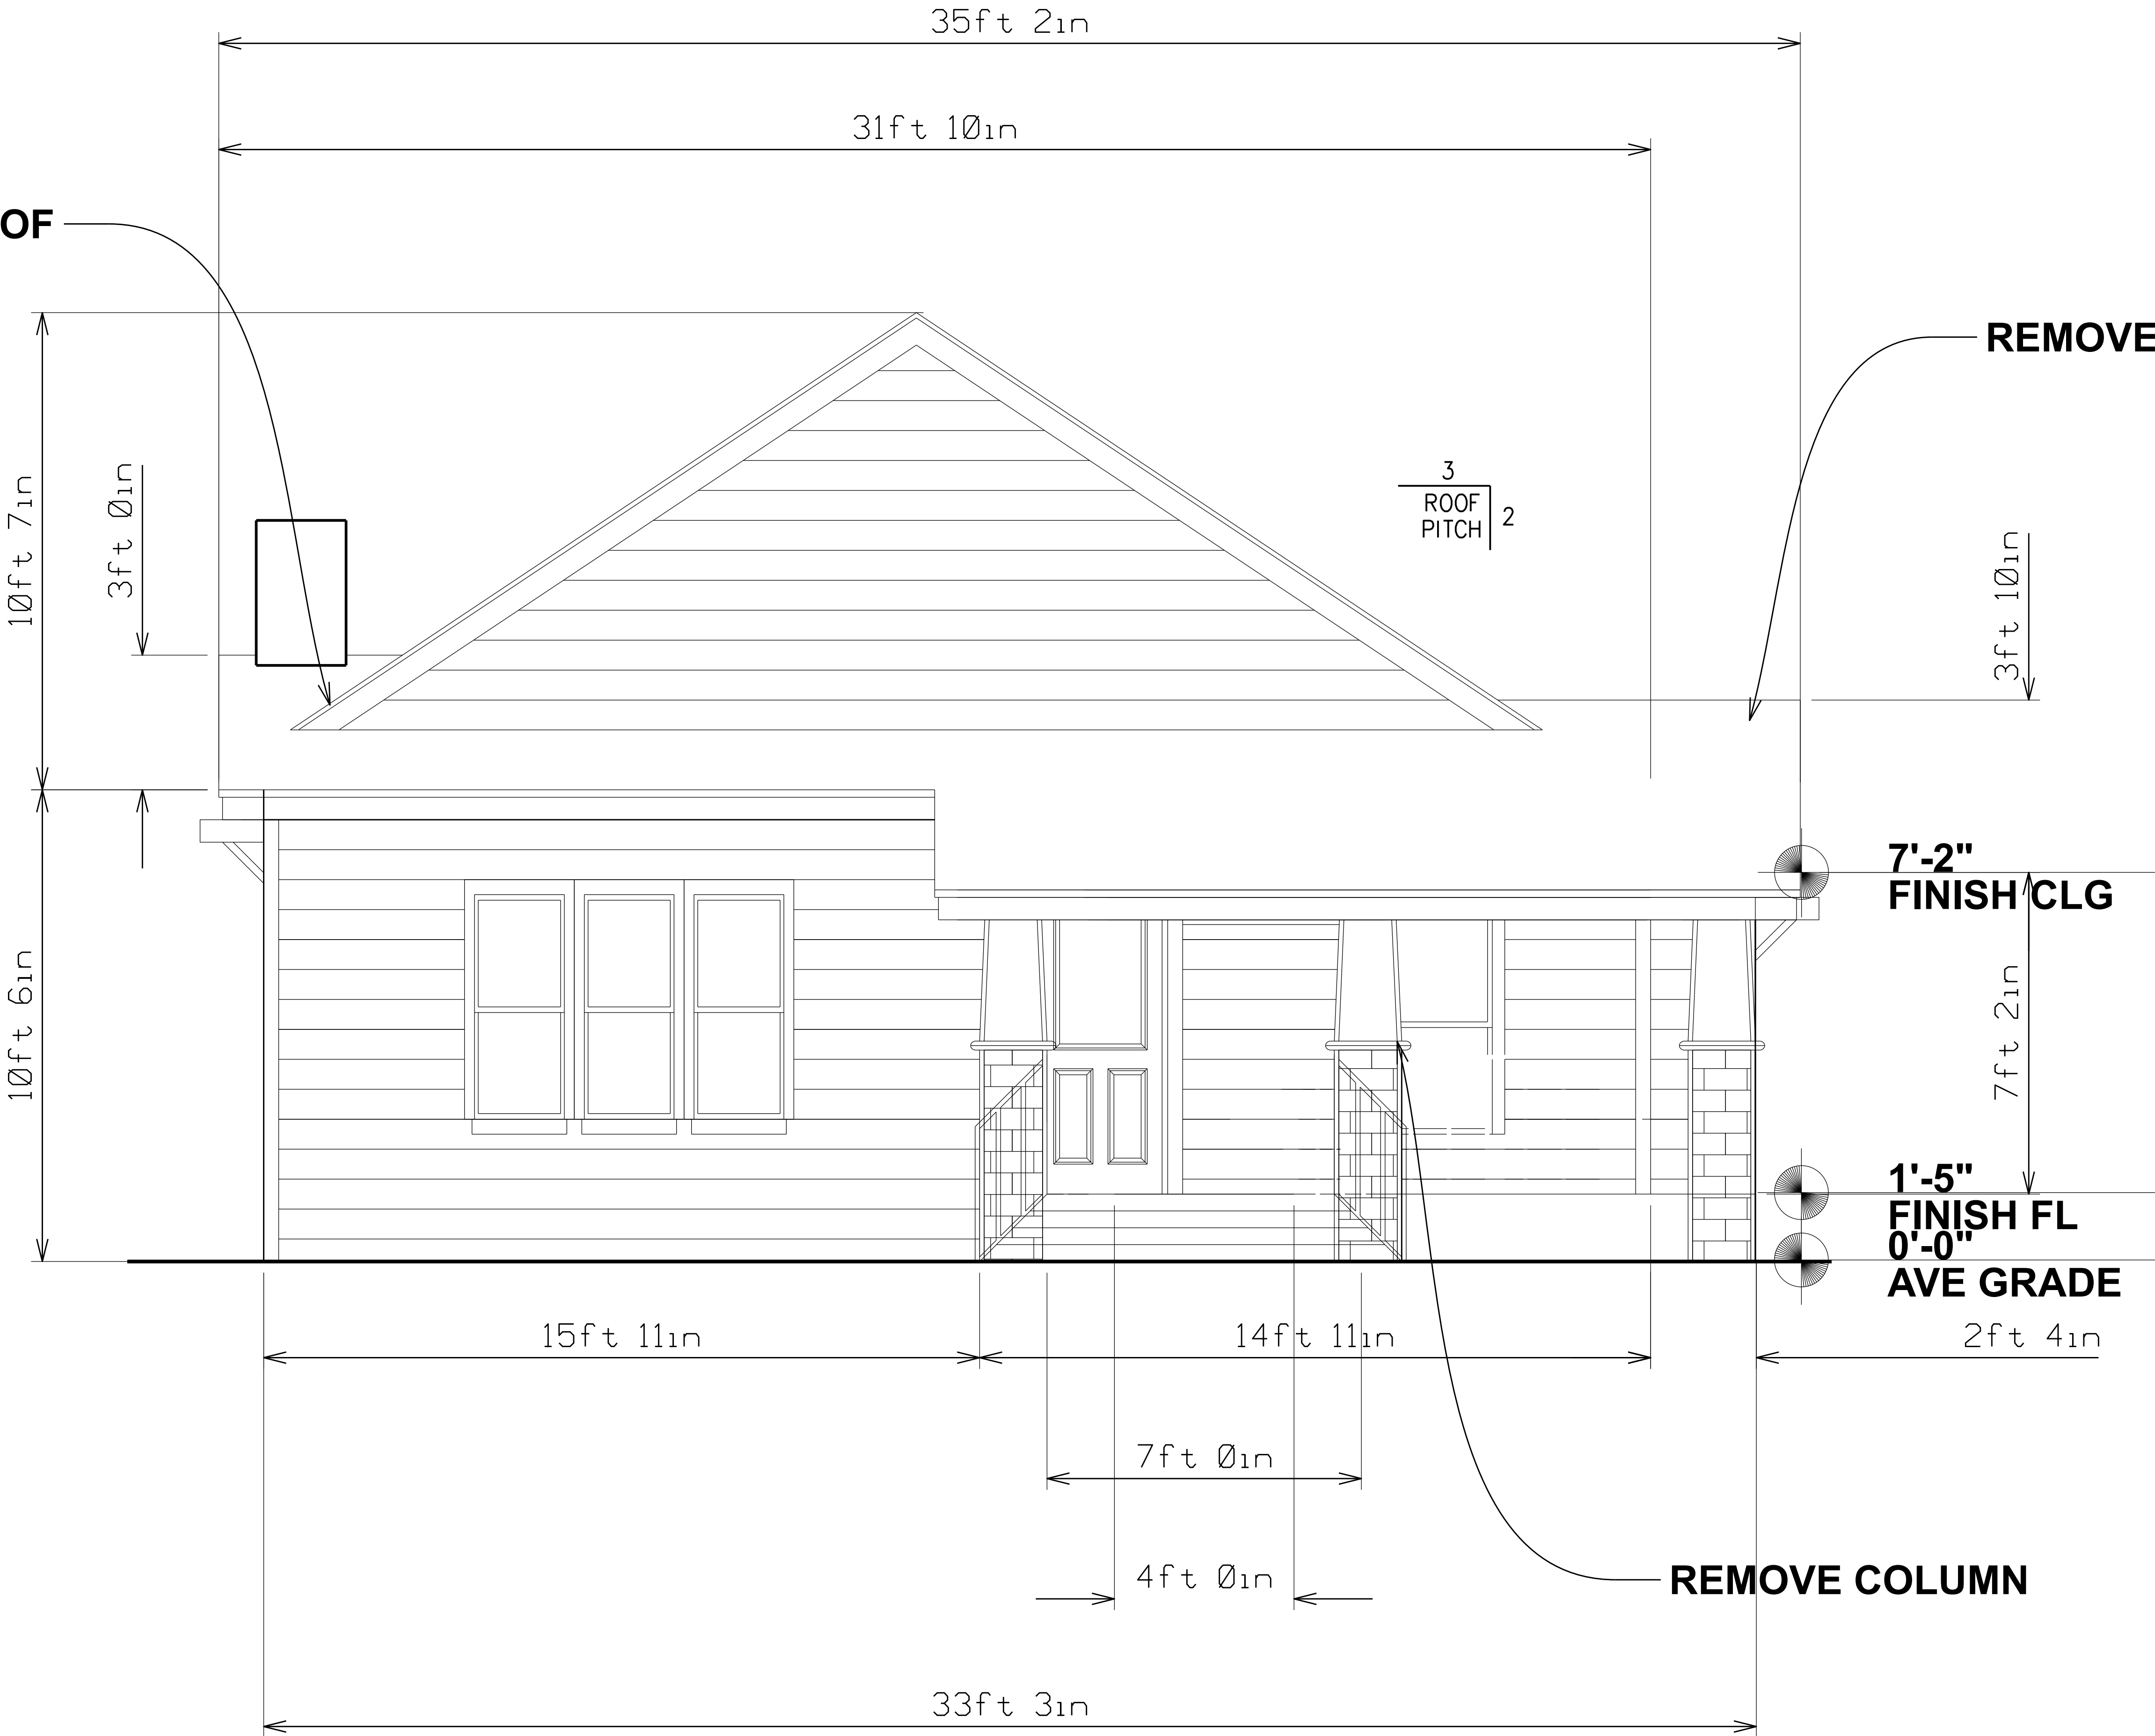

FRONT EXISTING ELEVATION

SCALE= 1" TO 2FT

HISTORIC HOME

514 ADAMS STREET
SAN ANTONIO, TX 78210

E & A
Engineering and Construction


Designer, Engineer, Planner, Consultant
2419 W Magnolia, San Antonio, TX. 78228
eduardocastillo@ecetx.com 210-913-2469
FIRM # 12012

PROJECT NO: 1
DATE: 08-17-2023
SHEET NO:

A1



The seal appearing on this document was authorized by
EDUARDO A. CASTILLO
P.E. 98242, on
[Signature]
11.20.23

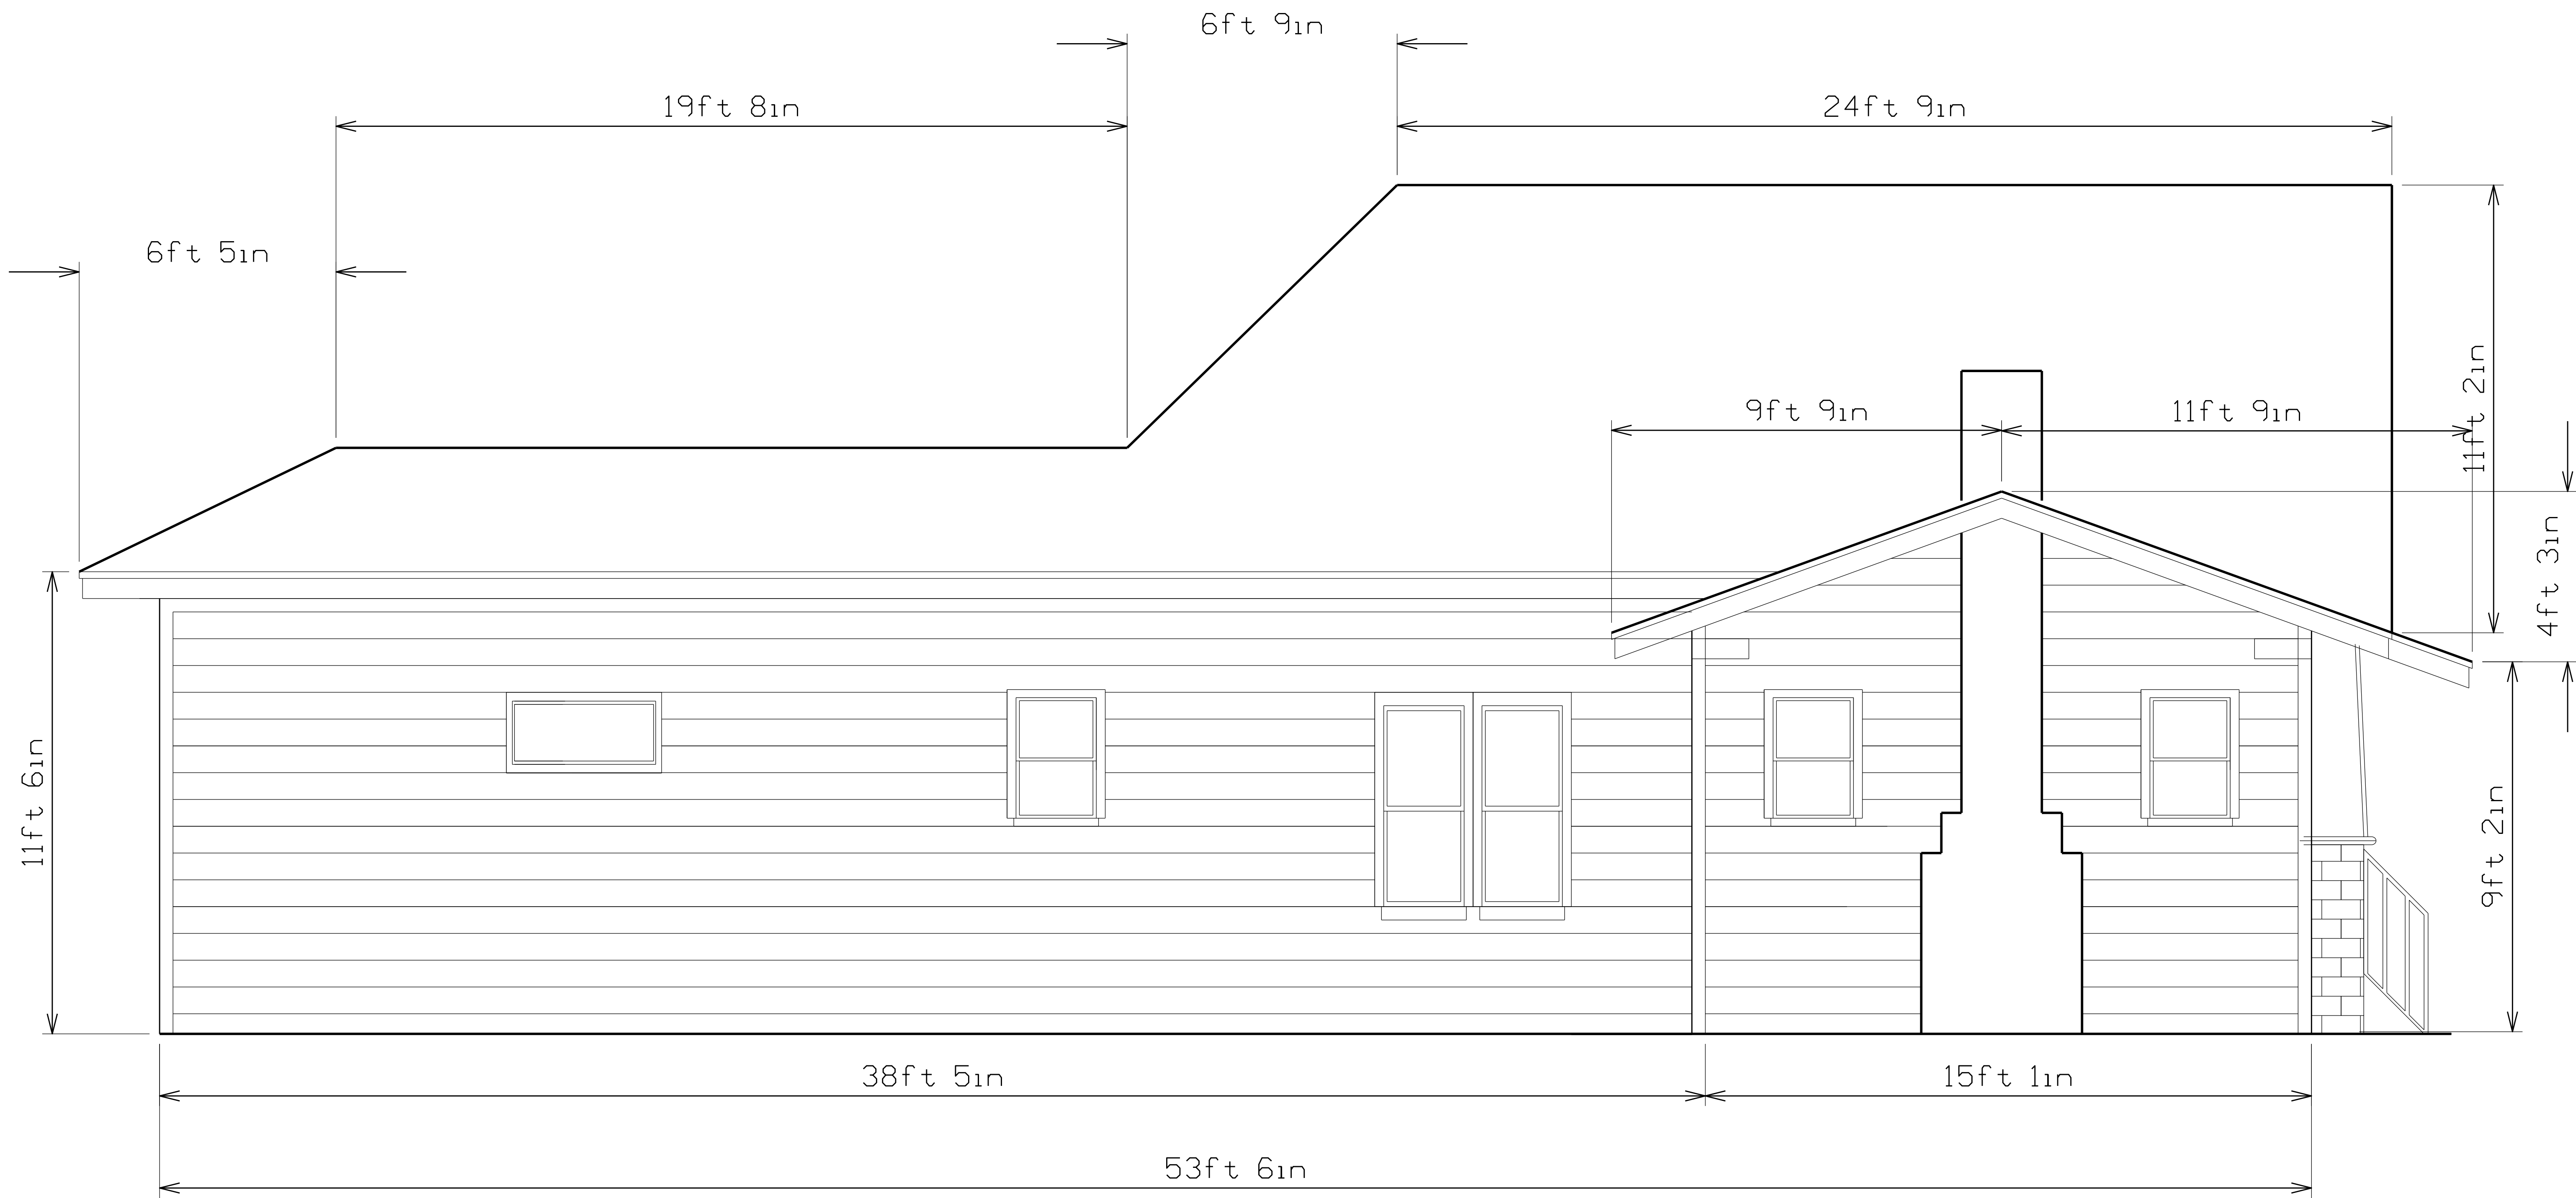

HISTORIC HOME

514 ADAMS STREET
SAN ANTONIO, TX 78210


**E & A
Engineering and Construction**

Designer, Engineer, Planner, Consultant
2419 W Magnolia, San Antonio, TX. 78228
eduardocastillo@ecetx.com 210-913-2469
FIRM # 12012


LEFT EXISTING ELEVATION

SCALE= 1" TO 2FT

PROJECT NO: 1
DATE: 08-17-2023
SHEET NO: A2

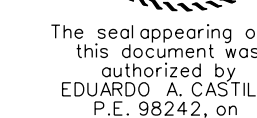

11 17 3

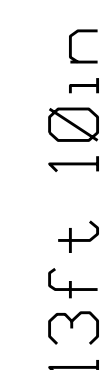

SCALE= 1" TO 2FT

514 ADAMS STREET
SAN ANTONIO, TX 78210


Designer, Engineer, Planner, Consultant
2419 W Magnolia, San Antonio, TX. 78228
eduardocastillo@eectx.com 210-913-2469
FIRM # 12012

SHEET NO:

A3



[Signature]
11.20.23

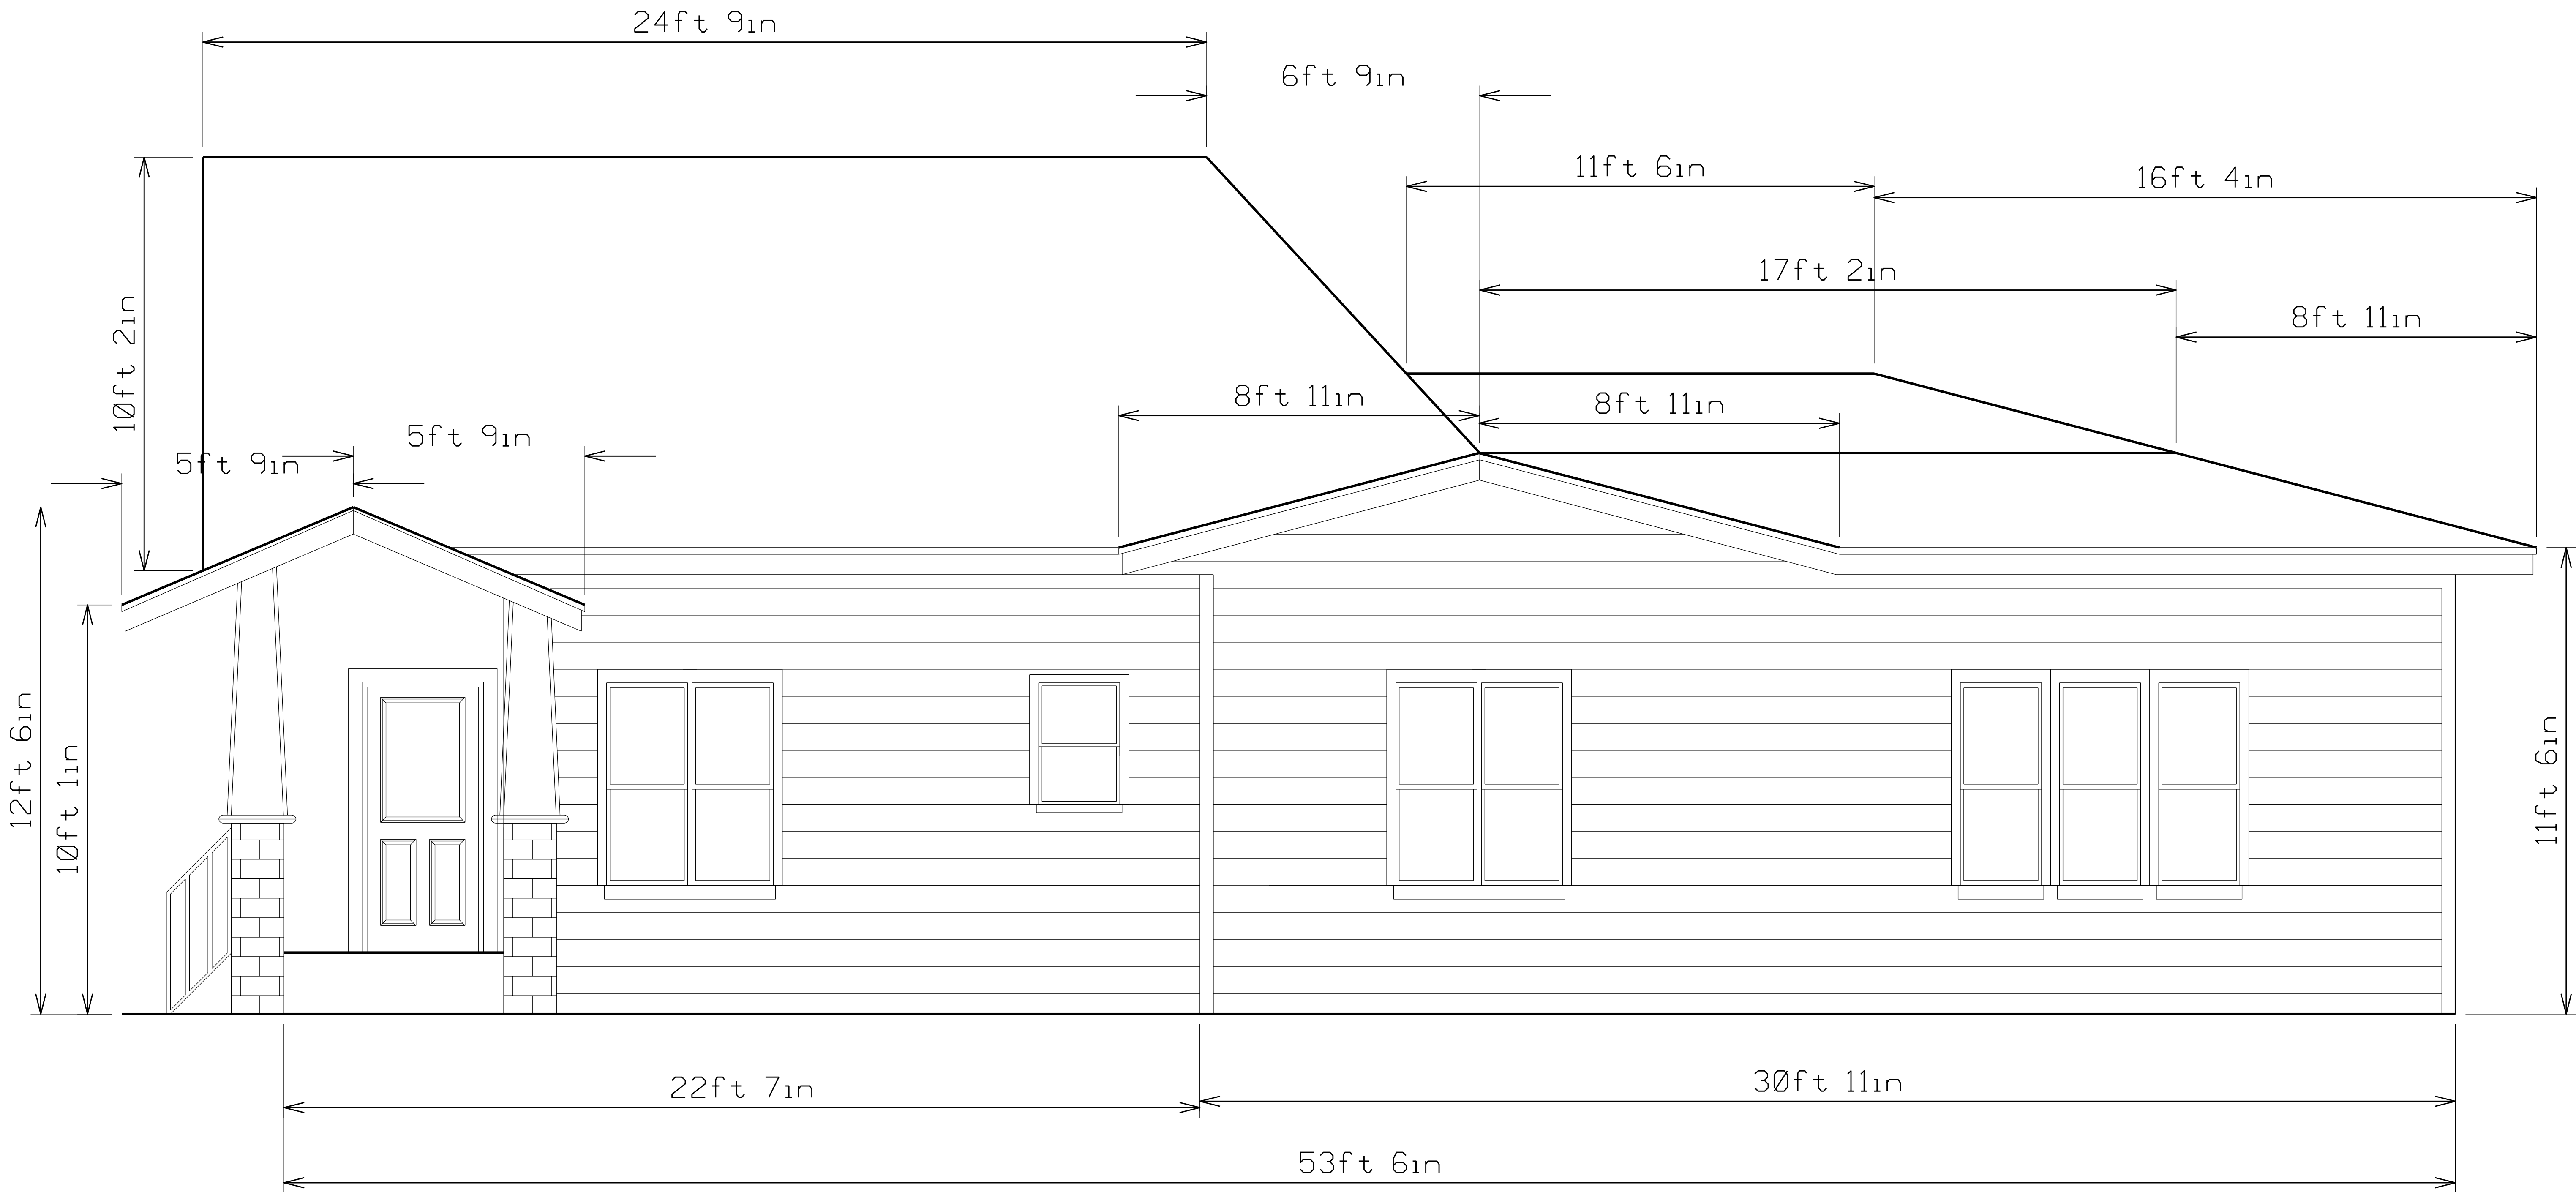


HISTORIC HOME
514 ADAMS STREET
SAN ANTONIO, TX 78210

E & A
Engineering and Construction
Designer, Engineer, Planner, Consultant
2419 W Magnolia, San Antonio, TX 78228
eduardocastillo@ecetx.com 210-913-2469
FIRM # 12012


PROJECT NO: 1
DATE: 08-17-2023
SHEET NO: A4

RIGHT EXISTING ELEVATION

SCALE= 1" TO 2FT

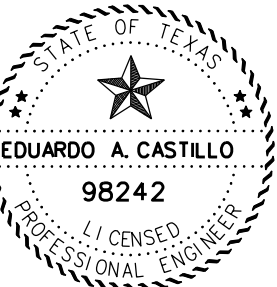

[Signature]
11.20.23

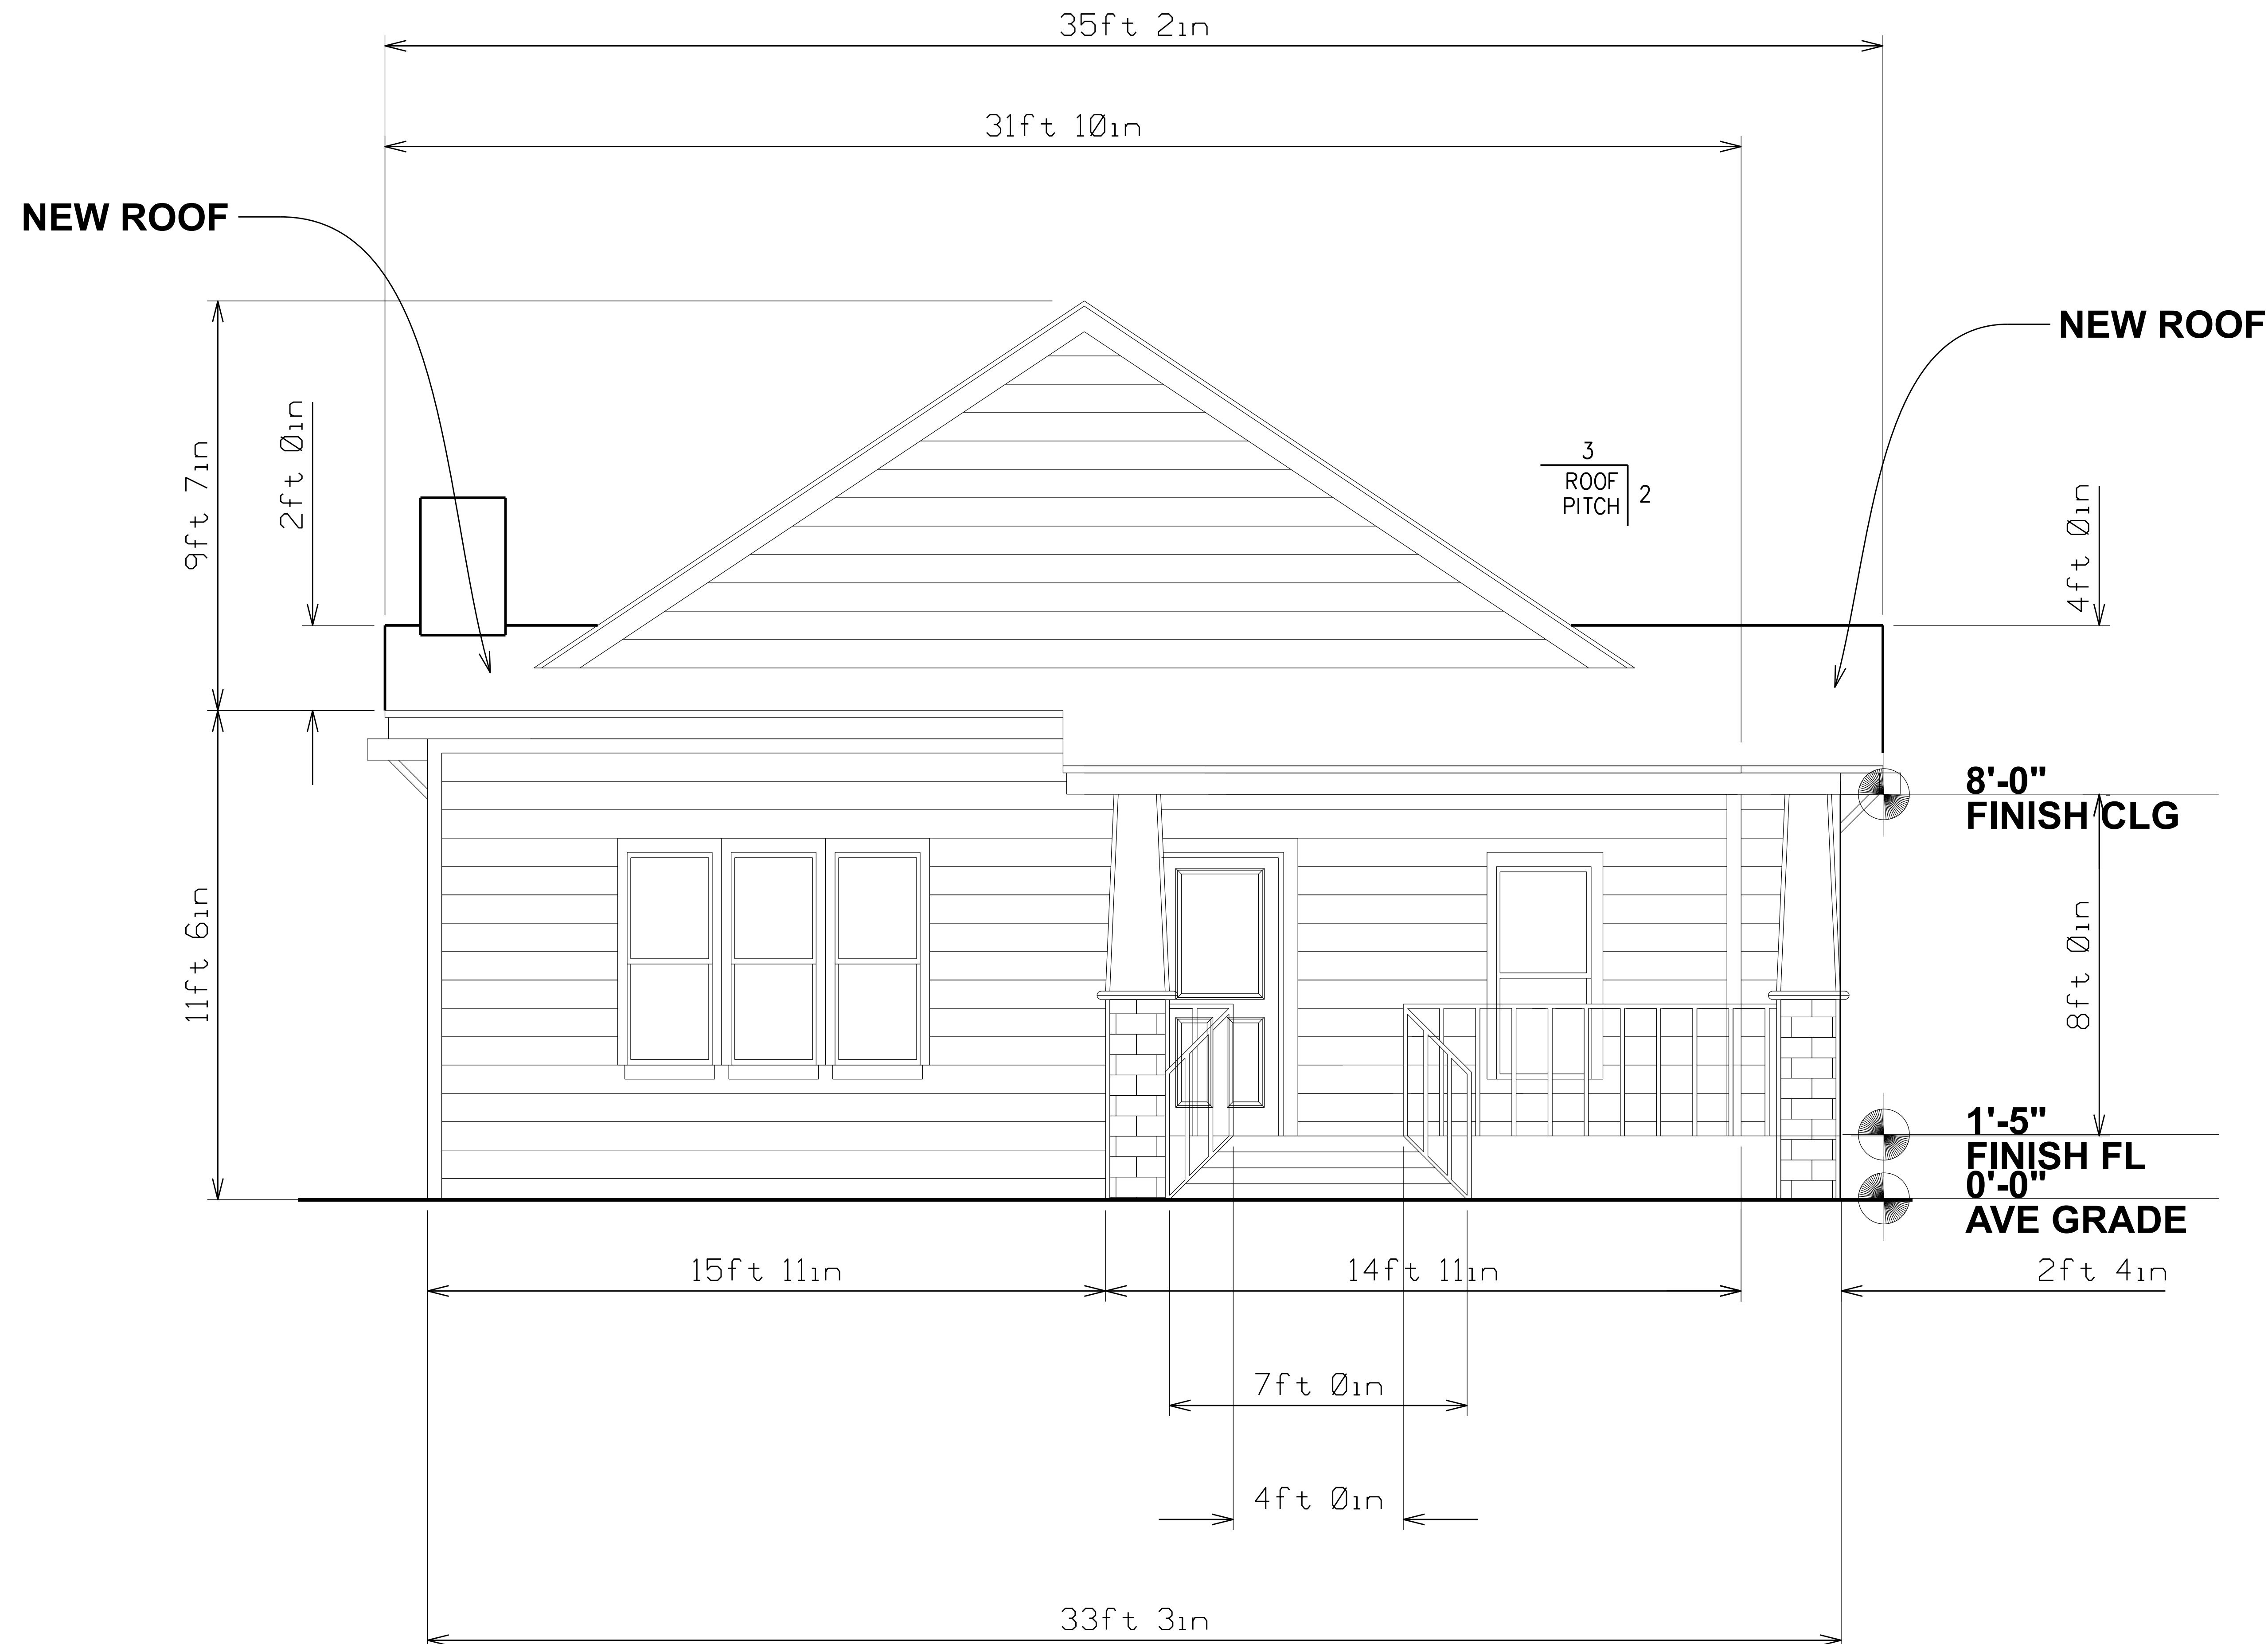

FRONT PROPOSED ELEVATION

SCALE= 1" TO 2FT

HISTORIC HOME

514 ADAMS STREET
SAN ANTONIO, TX 78210

**E & A
Engineering and Construction**

Designer, Engineer, Planner, Consultant
2419 W Magnolia, San Antonio, TX 78228
eduardocastillo@ececct.com 210-913-2469
FIRM # 12012


PROJECT NO: 1
DATE: 08-17-2023
SHEET NO:
A5



The seal appearing on this document was authorized by
EDUARDO A. CASTILLO
P.E. 98242, on

[Signature]

11.20.23

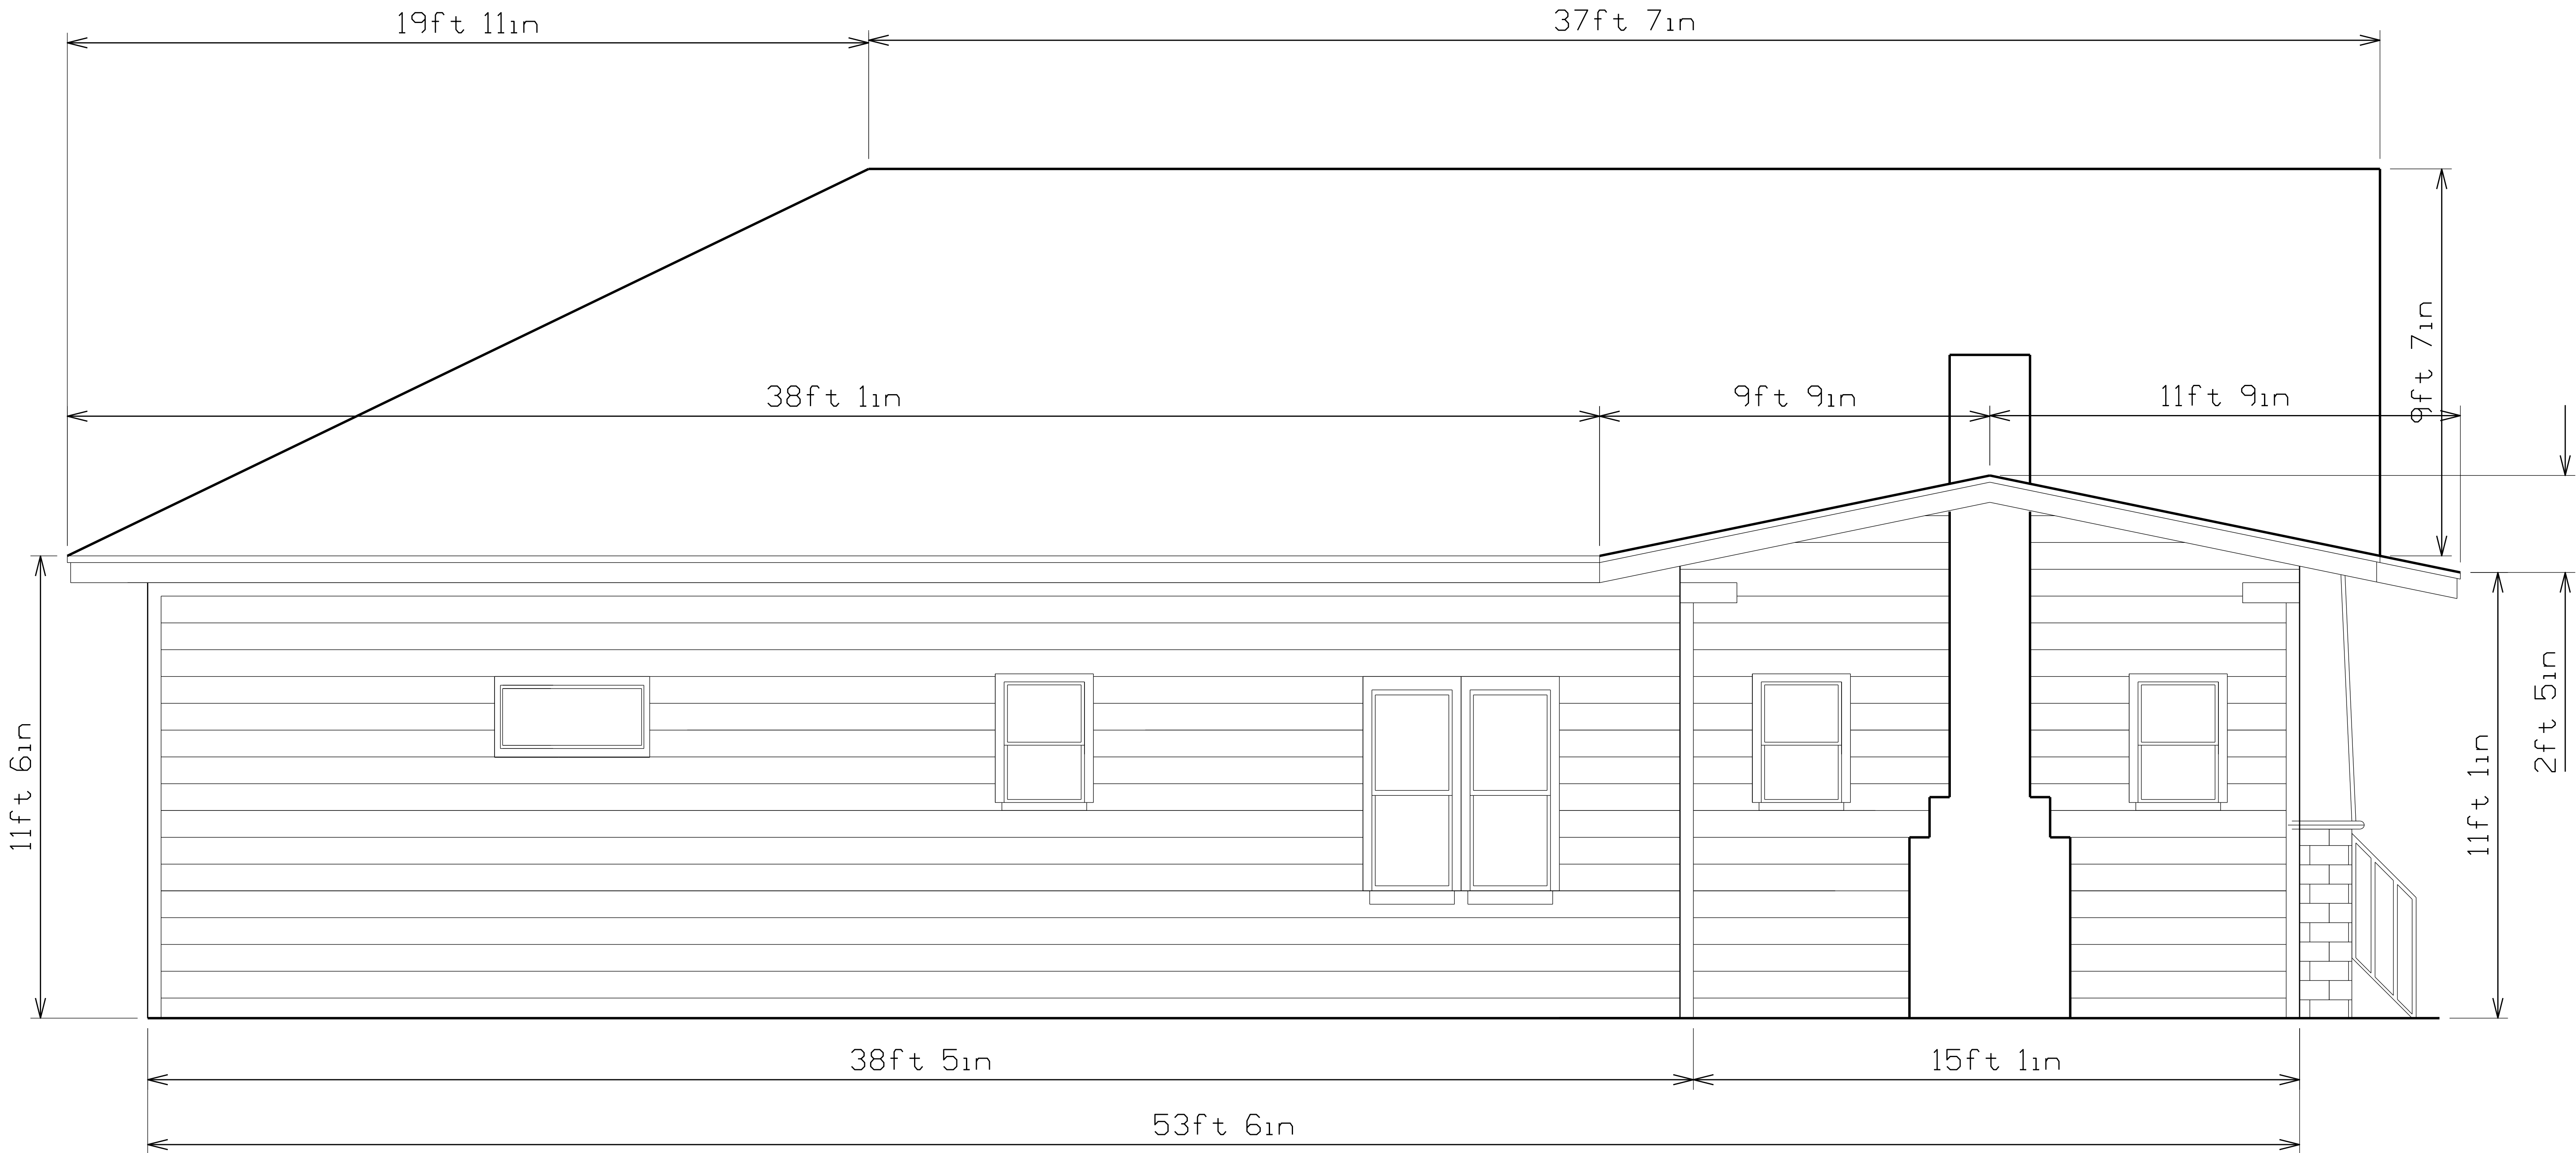

HISTORIC HOME

514 ADAMS STREET
SAN ANTONIO, TX 78210

E & A Engineering and Construction

Designer, Engineer, Planner, Consultant
2419 W Magnolia, San Antonio, TX. 78228
eduardocastillo@ecetx.com 210-913-2469
FIRM # 12012

LEFT PROPOSED ELEVATION


SCALE= 1" TO 2FT

PROJECT NO: 1

DATE: 08-17-2023

SHEET NO:

A6

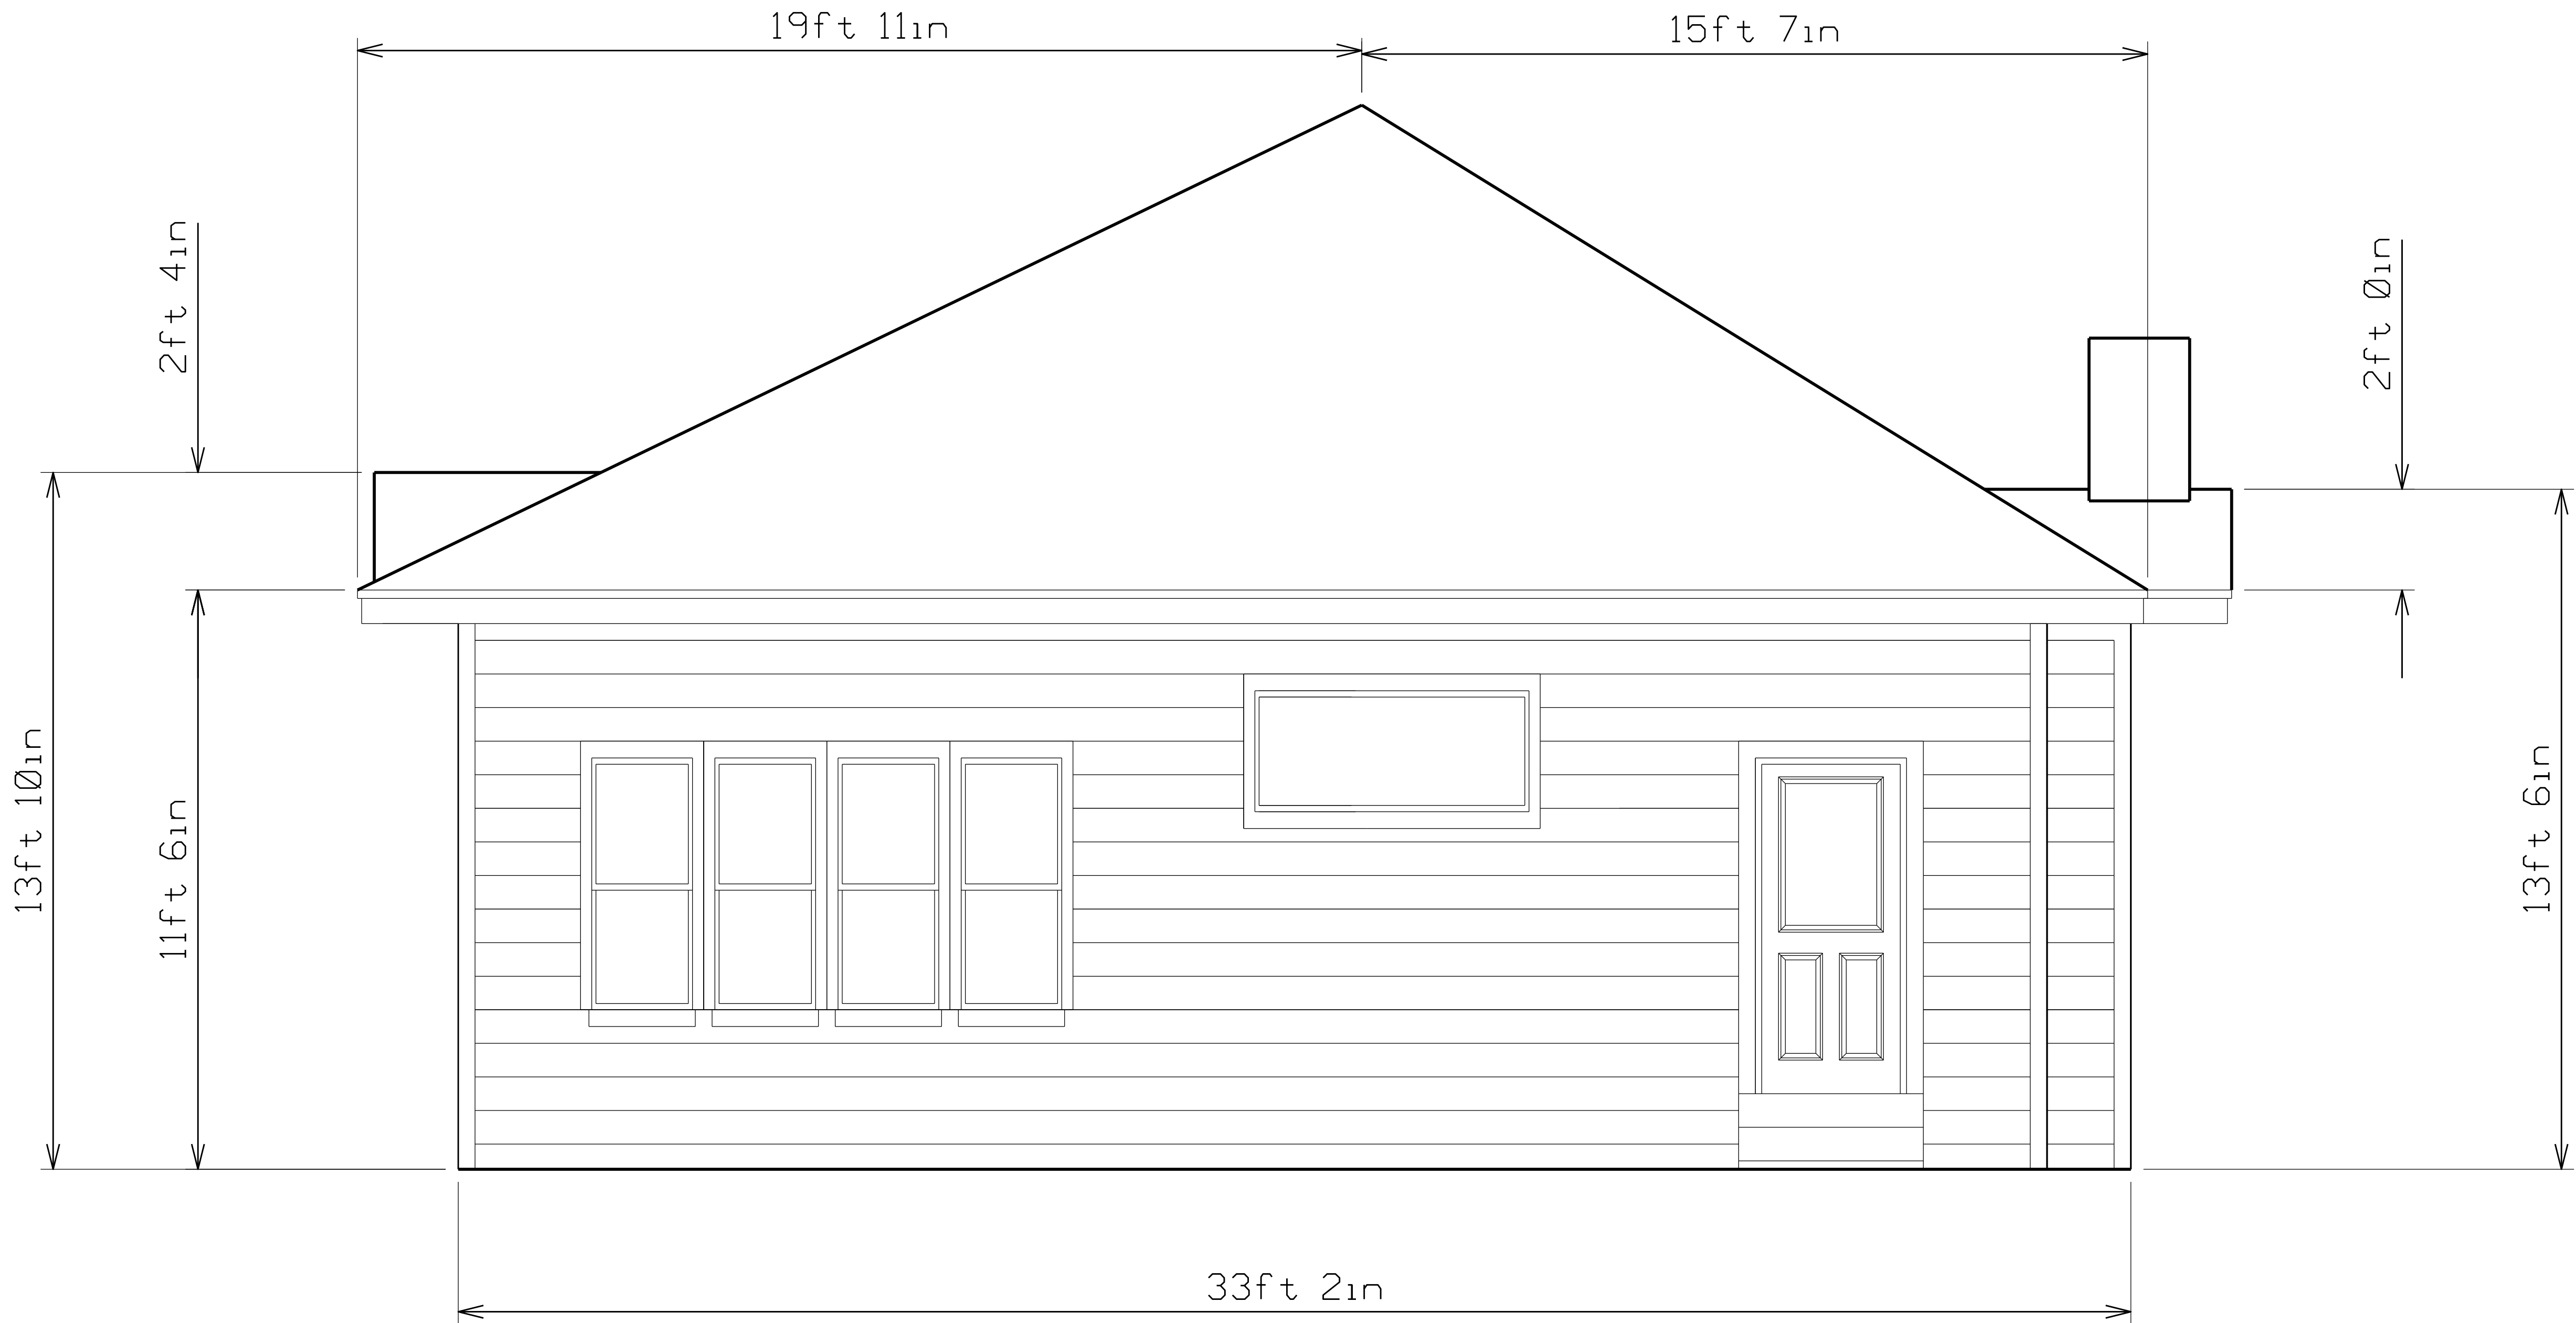

REAR PROPOSED ELEVATION

SCALE= 1" TO 2FT

HISTORIC HOME

514 ADAMS STREET
SAN ANTONIO, TX 78210

E & A

Engineering and Construction


Designer, Engineer, Planner, Consultant
2419 W Magnolia, San Antonio, TX. 78228
eduardocastillo@ecetx.com 210-913-2469
FIRM # 12012

PROJECT NO: 1
DATE: 08-17-2023
SHEET NO:
A7



The seal appearing on this document was authorized by
EDUARDO A. CASTILLO
P.E. 98242, on

D *AS*
11.16.23

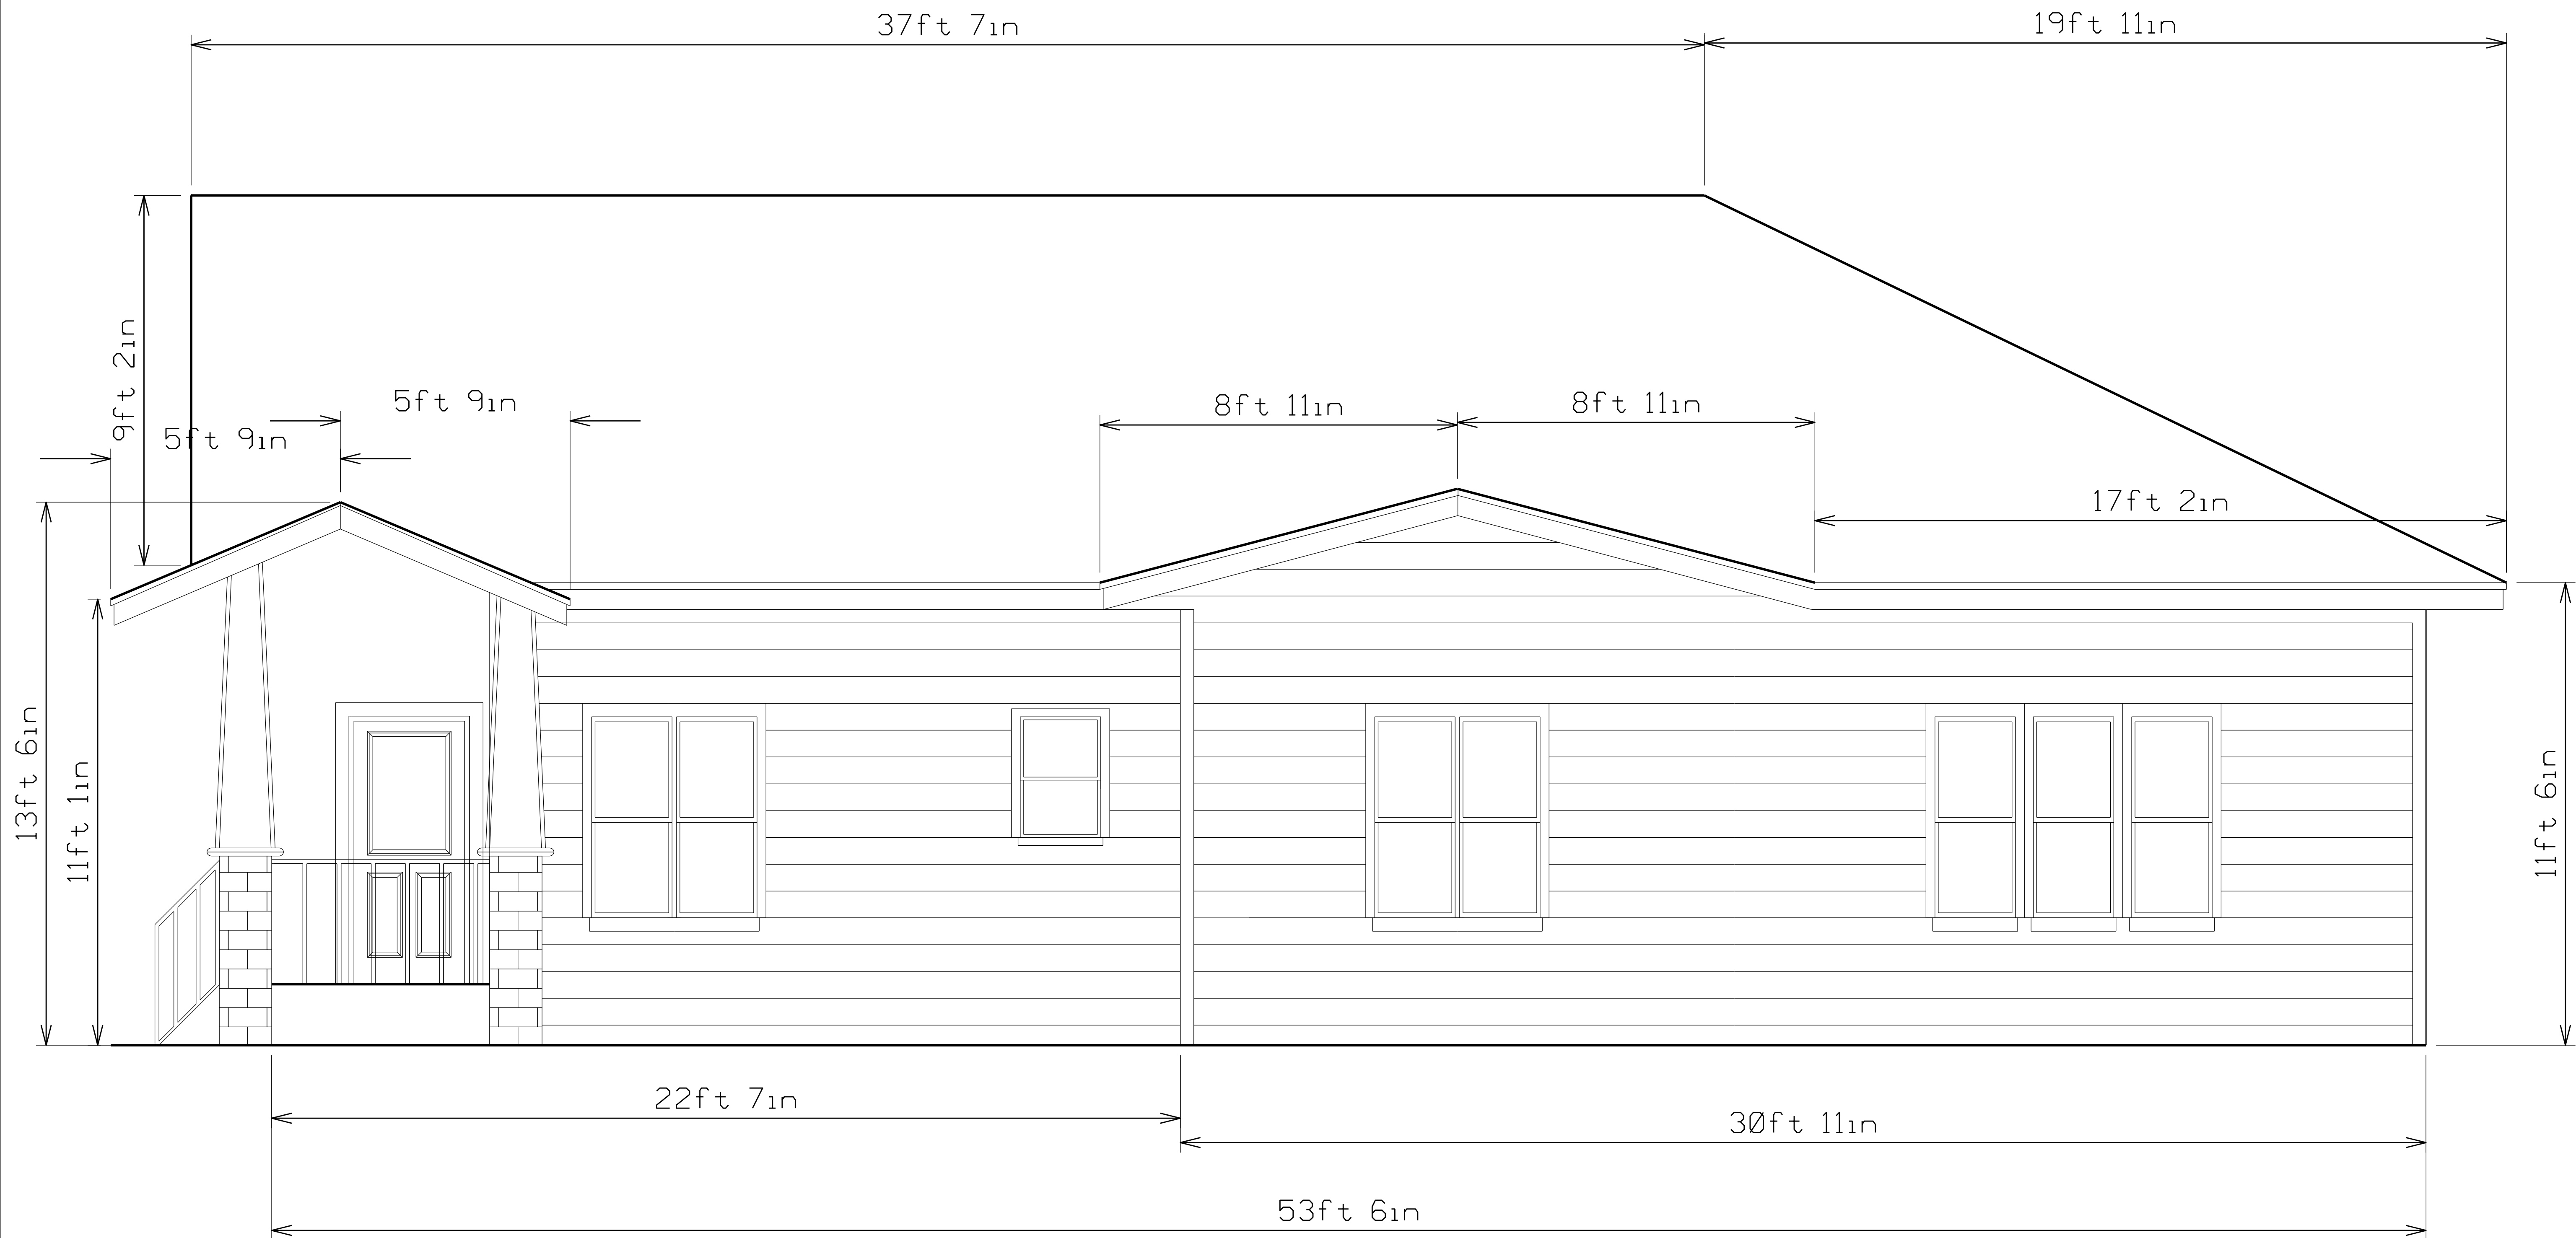

HISTORIC HOME

514 ADAMS STREET
SAN ANTONIO, TX 78210

E & A Engineering and Construction

Designer, Engineer, Planner, Consultant
2419 W Magnolia, San Antonio, TX. 78228
eduardocastillo@ecetx.com 210-913-2469
FIRM # 12012

PROJECT NO: 1

DATE: 08-17-2023

SHEET NO:


A8

RIGHT PROPOSED ELEVATION

SCALE= 1" TO 2FT



The seal appearing on this document was authorized by
EDUARDO A. CASTILLO
P.E. 98242, on
11.16.23

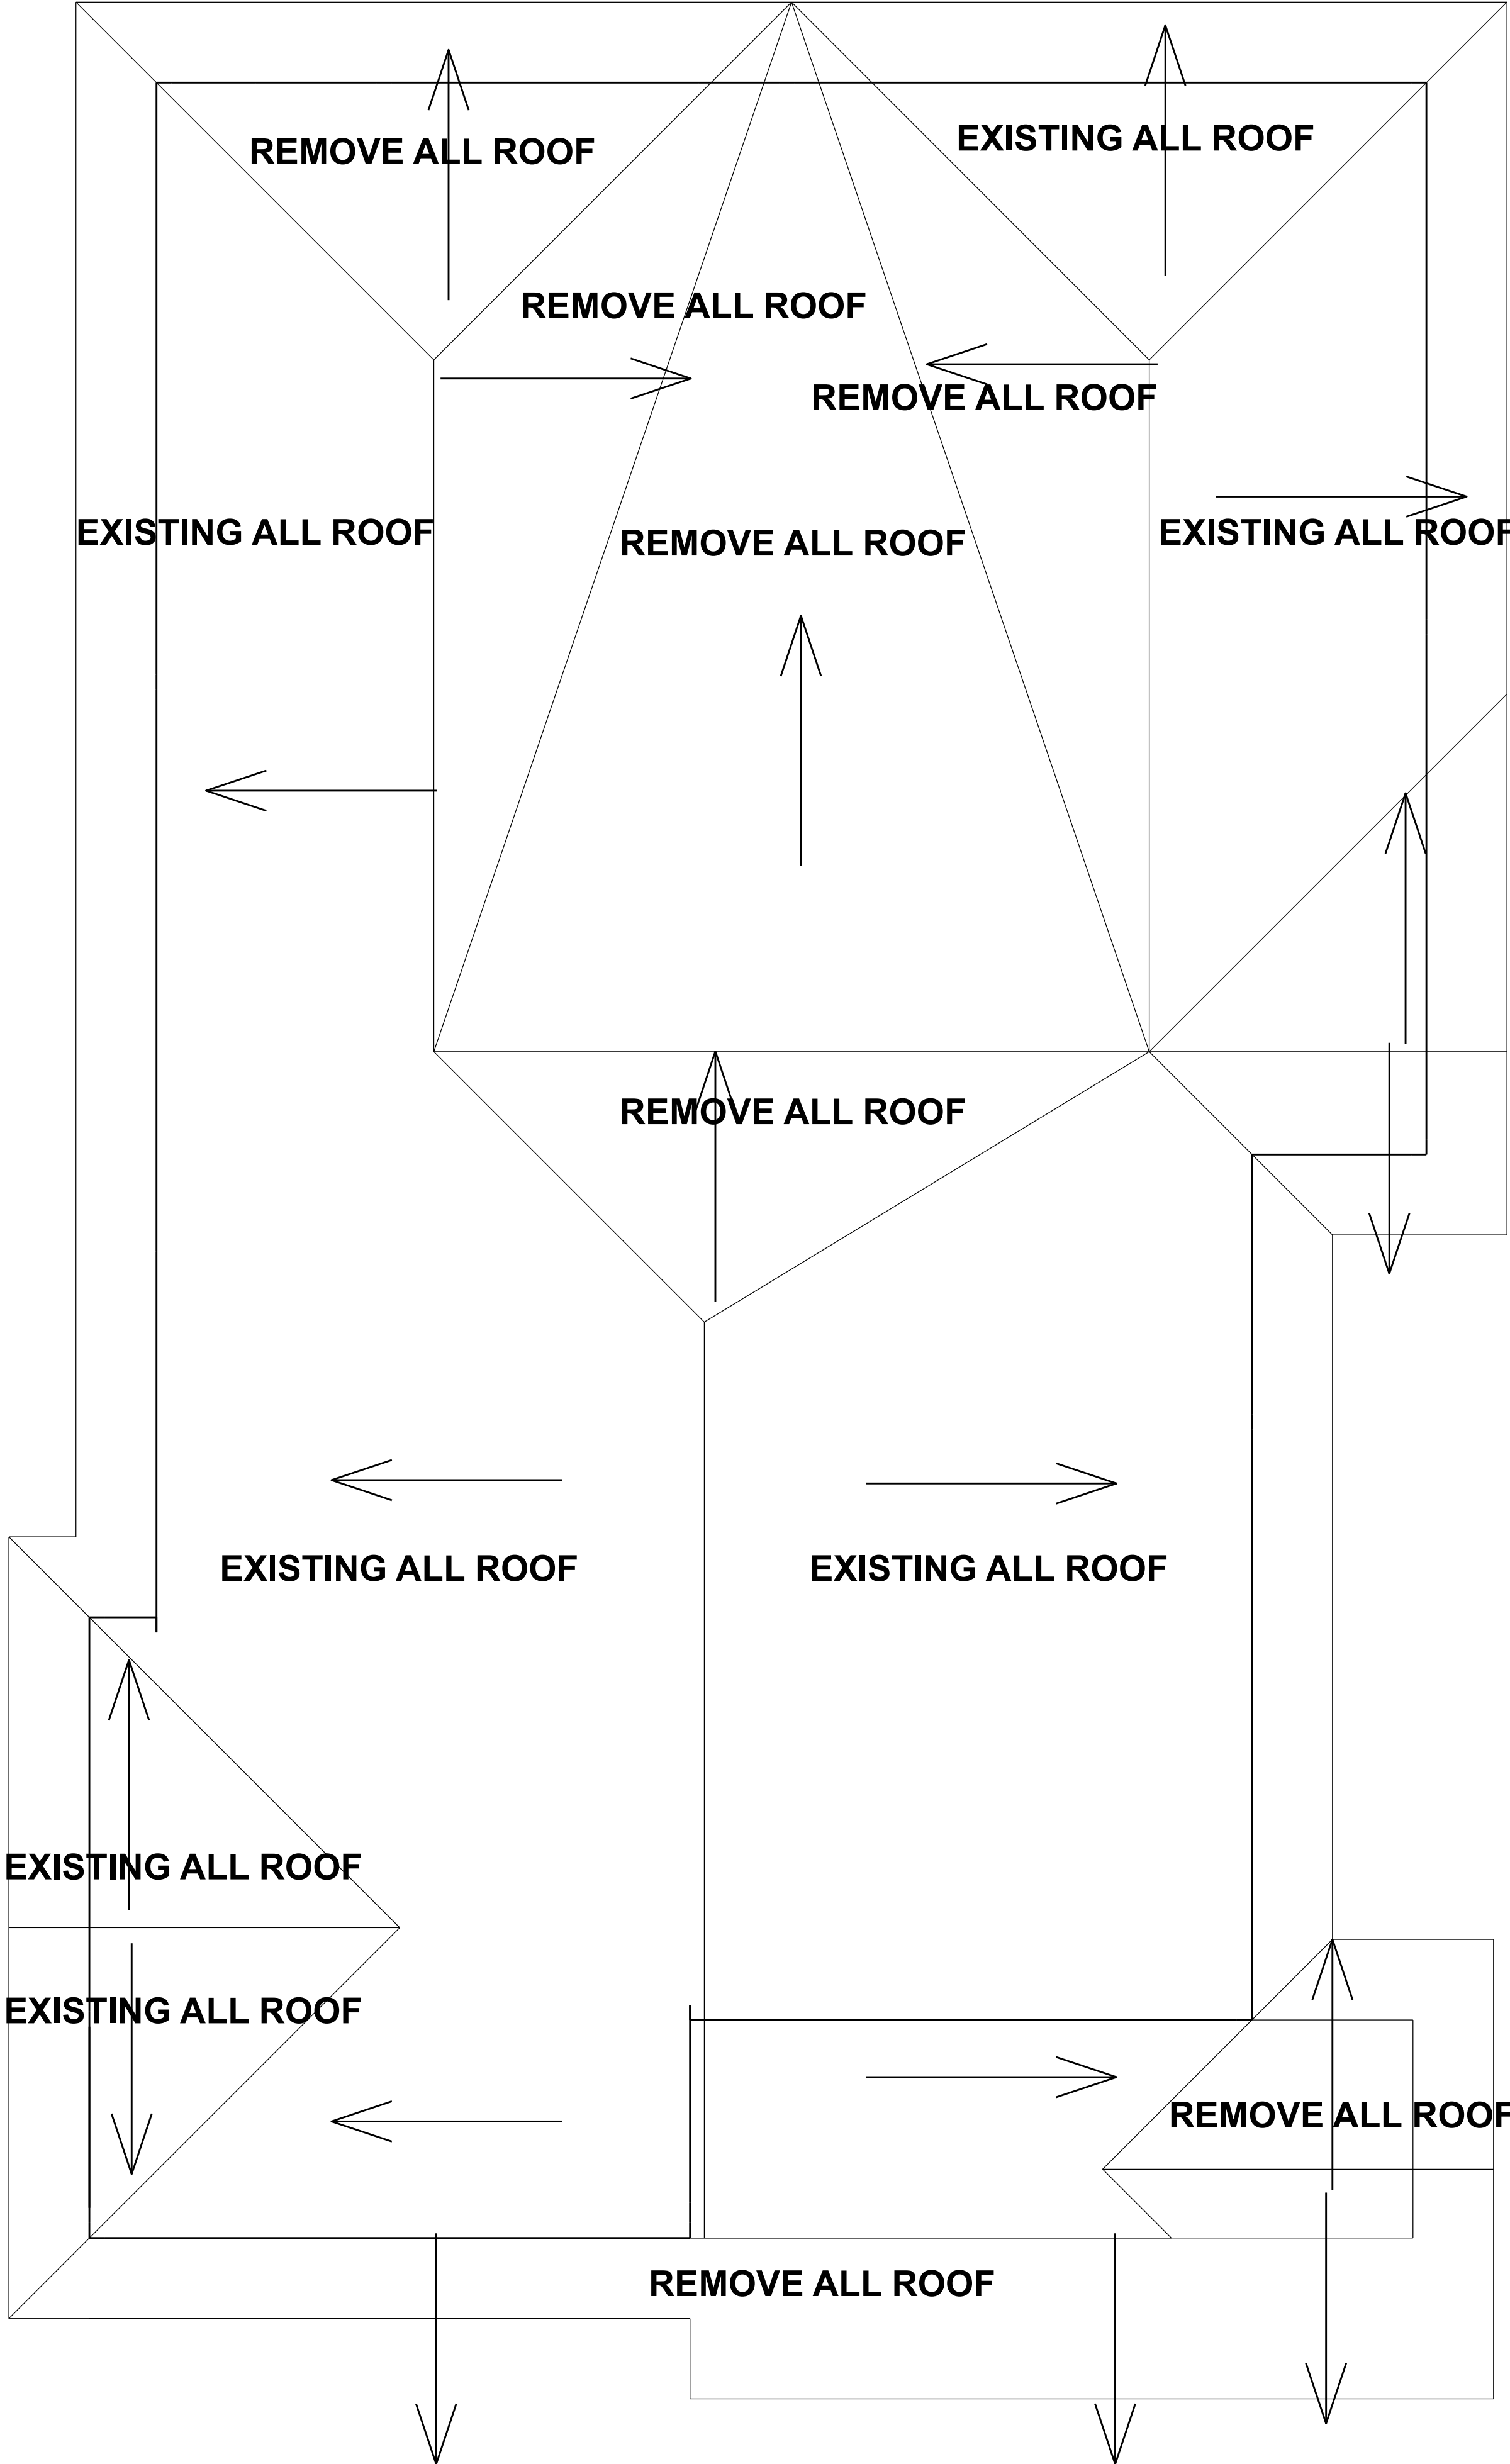


HISTORIC HOME
514 ADAMS STREET
SAN ANTONIO, TX 78210

E & A
Engineering and Construction
Designer, Engineer, Planner, Consultant
2419 W Magnolia, San Antonio, TX. 78228
eduardocastillo@ecetx.com 210-913-2469
FIRM # 12012

PROJECT NO: 1
DATE: 08-17-2023
SHEET NO: S1


EXIST ROOF DESIGN

SCALE= 1" TO 6FT

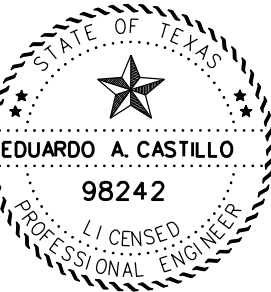

The seal appearing on this document was authorized by EDUARDO A. CASTILLO P.E. 98242, on

[Signature]
11.16.23

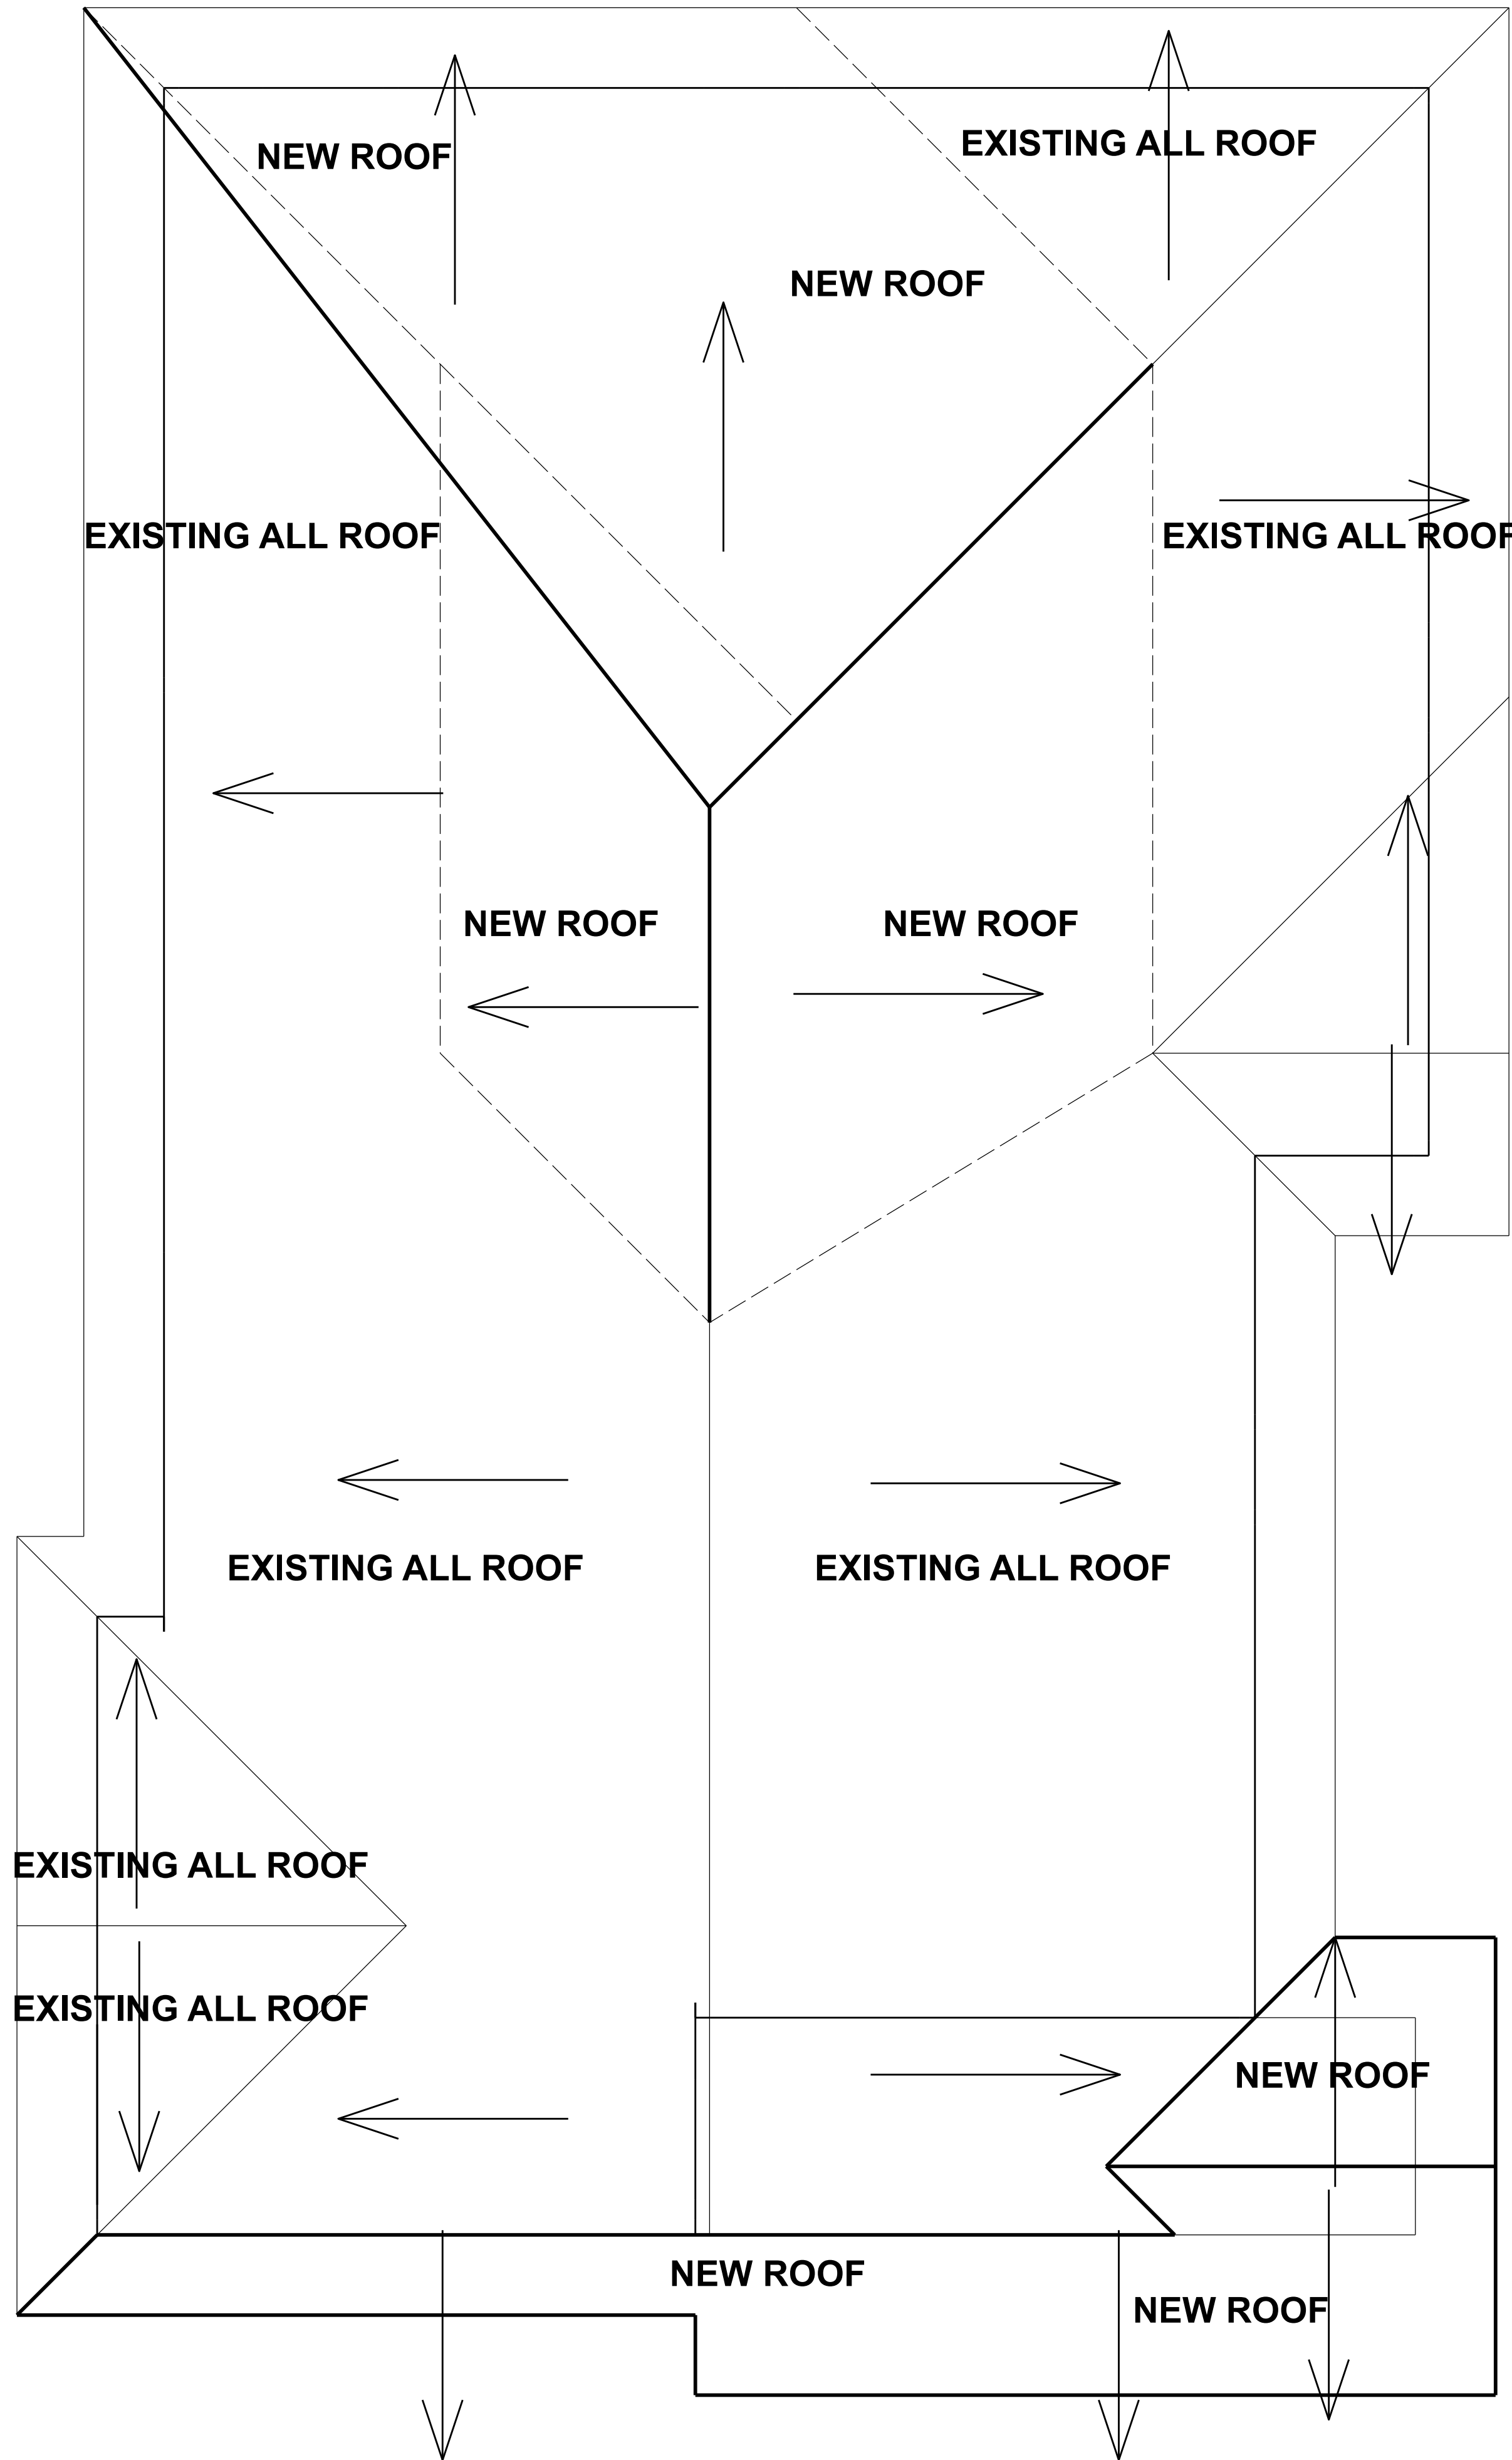

HISTORIC HOME

514 ADAMS STREET
SAN ANTONIO, TX 78210

E & A Engineering and Construction

Designer, Engineer, Planner, Consultant
2419 W Magnolia, San Antonio, TX. 78228
eduardocastillo@ecetx.com 210-913-2469
FIRM # 12012

PROJECT NO: 1

DATE: 08-17-2023

SHEET NO:

S2

PROPOSED ROOF DESIGN

SCALE= 1" TO 6FT